



Legende

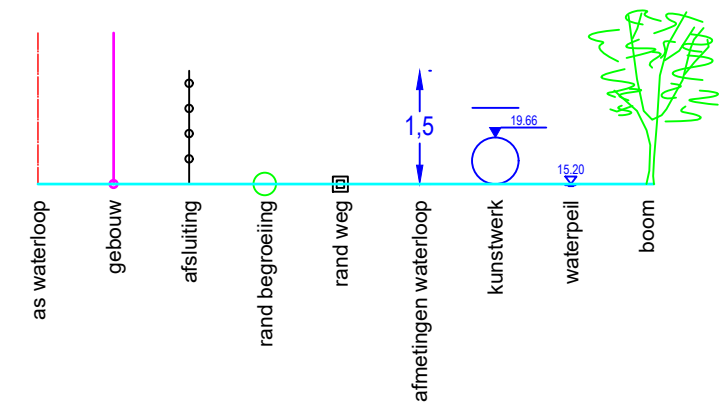

DWARSPROFIEL 5

Hsch 1/100
Lsch 1/100
Vvlak 48 m T.A.W.

PEIL VASTE BODEM/TERREIN		50.53	50.51	50.47	50.45	50.43	50.40	50.39	50.26	50.22	50.17	50.16	49.66	49.63	49.41	49.16	48.86	48.80	50.22
SLIBPEIL		50.53													48.41	48.40	48.41		50.22
CUMULAFSTAND		-6.84	-6.36	-5.37	-4.58	-3.66	-2.82	-2.04	-1.42	-1.09	-0.91	-0.87	-0.35	-0.28	0.03	0.12	0.32	0.47	1.30
TUSSENAFSTAND		0.48	0.99	0.79	0.92	0.85	0.78	0.61	0.37	0.39	0.38	0.38	0.38	0.38	0.38	0.38	0.38	0.38	0.45

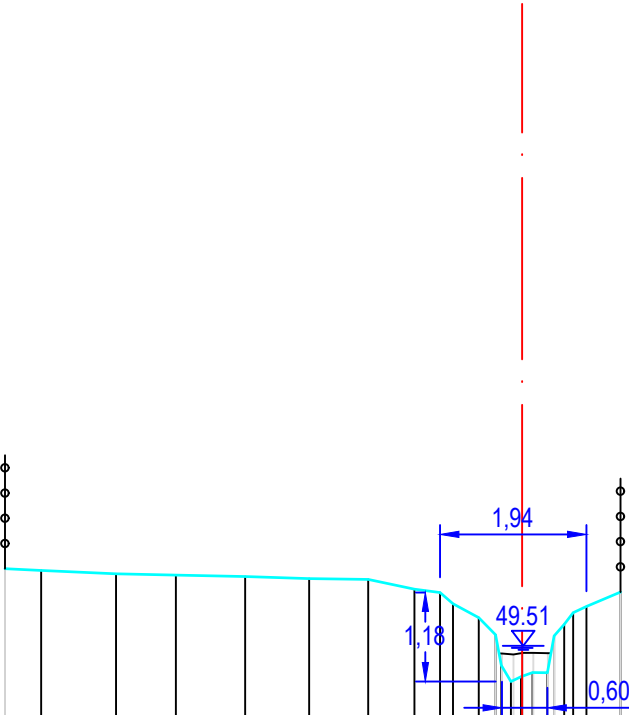

Gemeente Kortenberg

B2121 **Siptbeek**

VHAG: 6859

Locatie atlaspunt (LB72): X-coördinaat: 162837,6934 Y-coördinaat: 174153,7359

DWARSPROFIELPLAN

Atlaspunt - 028
Datum opmeting: 10/01/2020
Schaal: 1/100

