


Legende



DWARSPROFIEL 2

Hsch 1/100
Lsch 1/100
Vvlak 35 m T.A.W.

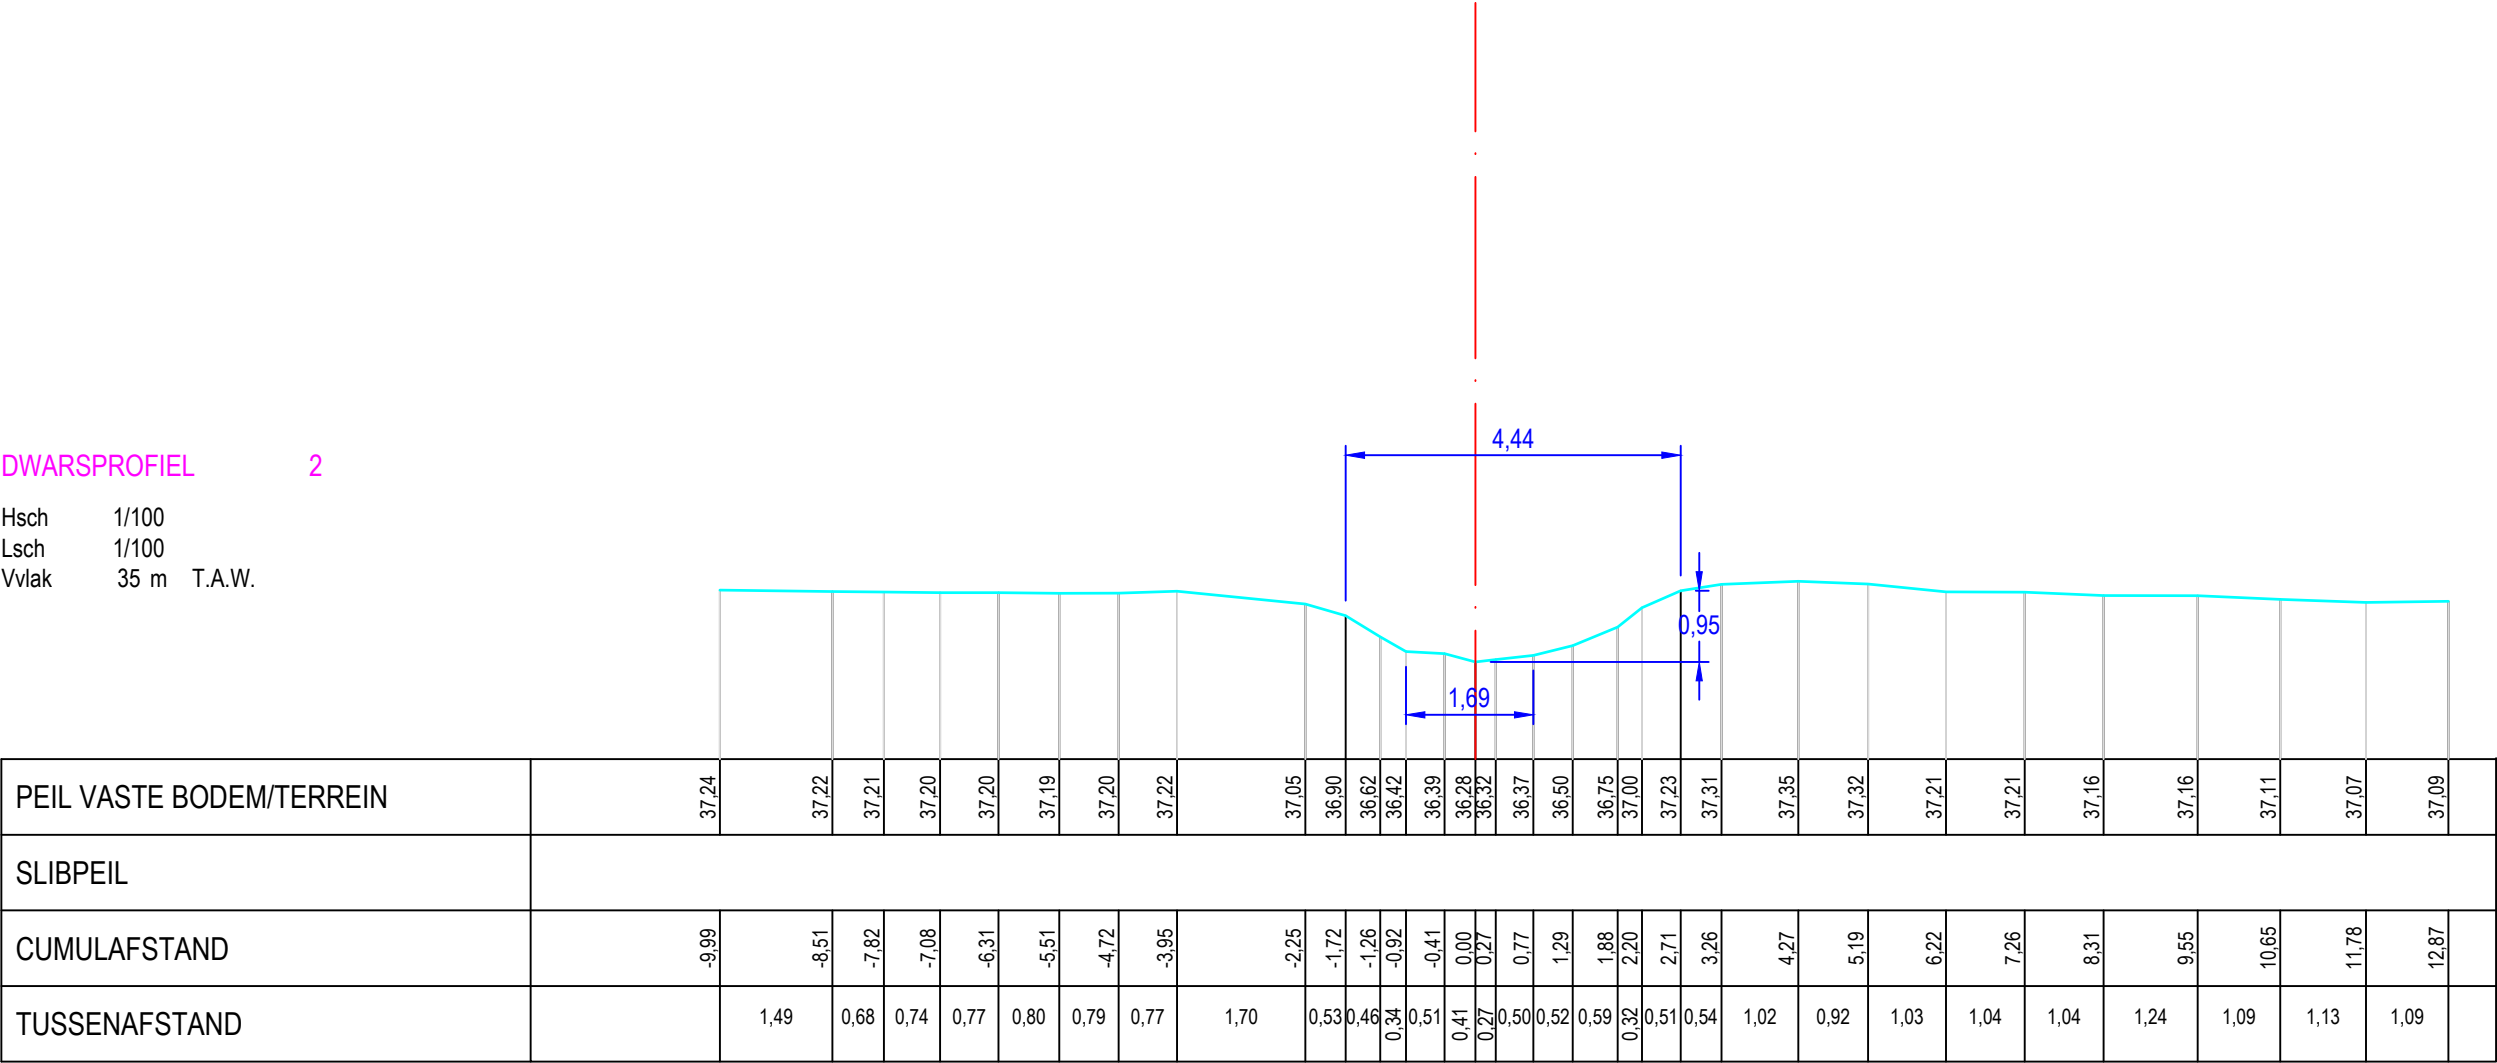

PEIL VASTE BODEM/TERREIN	37.24	37.22	37.21	37.20	37.20	37.19	37.20	37.22	37.05	36.90	36.62	36.42	36.39	36.28	36.32	36.37	36.50	36.75	37.00	37.23	37.31	37.35	37.32	37.21	37.21	37.16	37.16	37.11	37.07	37.09
SLIBPEIL																														
CUMULAFSTAND	-9.99	-8.51	-7.82	-7.08	-6.31	-5.51	-4.72	-3.95	-2.25	-1.72	-1.26	-0.92	-0.41	0.00	0.27	0.77	1.29	1.88	2.20	2.71	3.26	4.27	5.19	6.22	7.26	8.31	9.55	10.65	11.78	12.87
TUSSENAFSTAND		1.49	0.68	0.74	0.77	0.80	0.79	0.77	1.70	0.53	0.46	0.34	0.51	0.41	0.27	0.50	0.52	0.59	0.32	0.51	0.54	1.02	0.92	1.03	1.04	1.04	1.24	1.09	1.13	1.09

Gemeente Linter

B4027

St-Kwintensbeek

VHAG: 8111

Locatie atlaspunt (LB72): X-coördinaat: 195872,8088 Y-coördinaat: 166984,0989

DWARSPROFIELPLAN

Atlaspunt - 031
Datum opmeting: 27/01/2020
Schaal: 1/100

