


Legende



K160

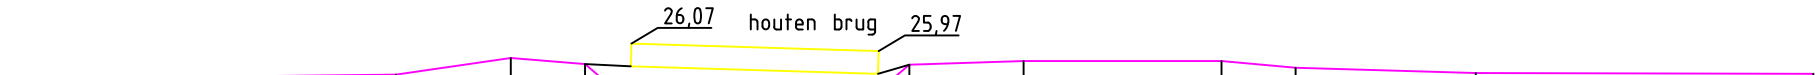

TERREINHOOGTE		25.66		25.88		25.80		24.66	24.45	24.59		25.79		25.84		25.84		25.75		25.68		25.67
CUMULAFSTAND		5.50		7.02		8.00		9.34	10.10	10.87		12.30		13.81		16.42		17.41		19.79		24.25
TUSSENAFSTAND	5.50		1.52	0.98	1.34	0.76	0.77	1.43	1.51	2.62	0.98	2.38	4.47									

Gemeente Opwijk

B6021

Stambeek

VHAG: 615

Locatie ataspunt (LB72): X-coördinaat: 139087,0945 Y-coördinaat: 183484,3323

DWARSPROFIELPLAN

Ataspunt - 059
Datum opmeting: 9/07/1997
Schaal: 1/100

