


Legende

	gebouw
	afsluiting, prikkeldraad
	algemene afsluiting
	afsluiting, betonpaaltjes + prikkeldraad
	haag
	beginpunt oeverbegroeiing
	vaste bodem
	slibbodem

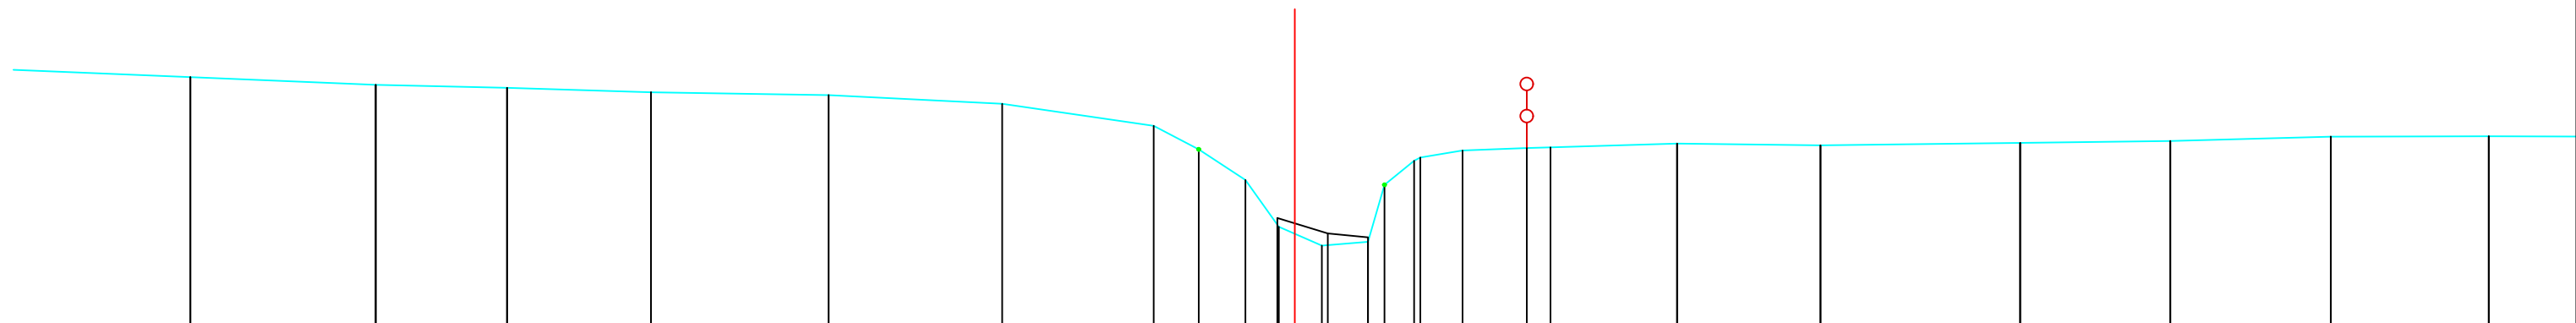

BODEMPEIL	29.94	29.82	29.77	29.70	29.66	29.52	29.18	28.81	28.33	27.60	27.30	27.36 28.25	28.63	28.68	28.79	28.83	28.84	28.90	28.87	28.91	28.94	29.01	29.01
SLIBBODEM										27.73	27.49	27.43											
CUMULAFSTAND	-17.28	-14.38	-12.32	-10.07	-7.29	-4.58	-2.21	-1.50	-0.77	-0.25	0.00	1.15	1.40	1.87	1.96	3.63	4.00	5.98	8.23	11.35	13.70	16.21	18.68
TUSSENAFSTAND	2.99	2.90	2.06	2.25	2.78	2.72	2.37	0.70	0.73	0.52	0.25	0.72	0.26	0.10	0.66	1.01	0.37	1.98	2.24	3.12	2.35	2.51	2.47

B6021 **Stambeek**

Locatie atlaspunt (LB72):

Atlaspunt - 090
Datum opmeting: 1/08/2001
Schaal: 1/100

