



Legende

-  gebouw
-  afsluiting, prikkeldraad
-  algemene afsluiting
-  afsluiting, betonpaaltjes + prikkeldraad
-  haag
-  beginpunt oeverbegroeiing
-  vaste bodem
-  slibbodem

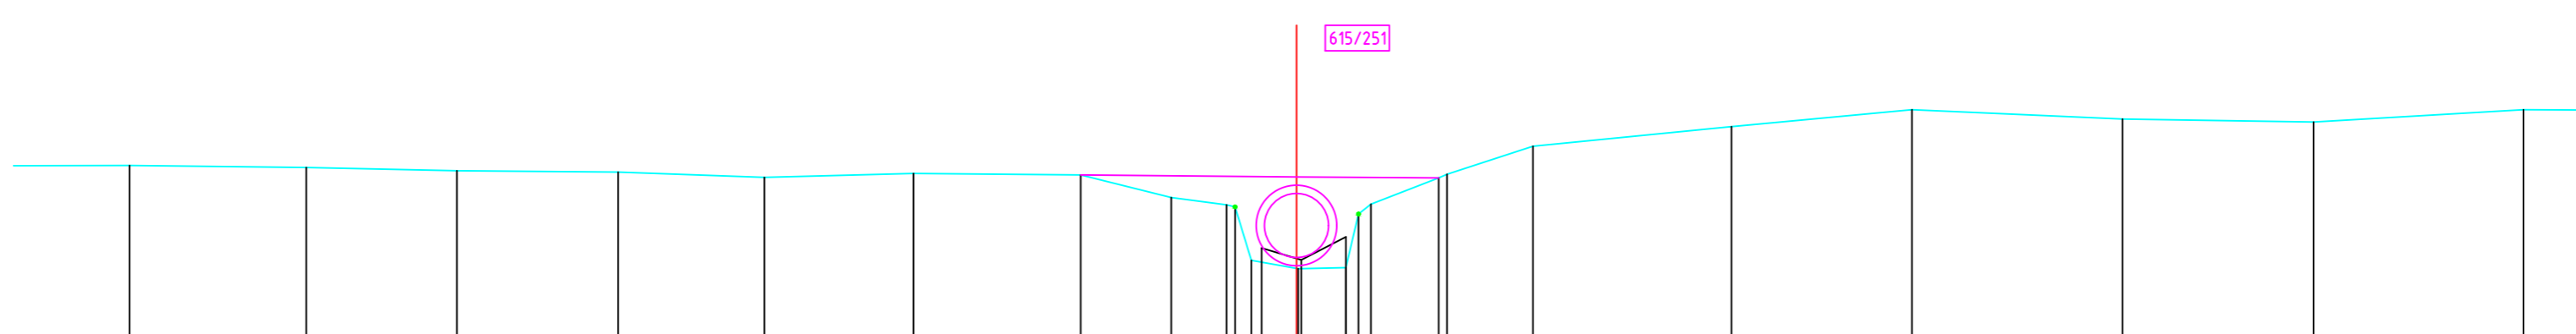

BODEMPEIL	29.81	29.78	29.72	29.70	29.62	29.68	29.66	29.31	29.19	28.32	28.19	29.05	29.20	29.61	29.67	30.11	30.42	30.68	30.53	30.49	30.68	
SLIBBODEM									28.52	28.33	28.33	28.69										
CUMULAFSTAND	-18.24	-15.47	-13.12	-10.60	-8.32	-5.99	-3.37	-1.96	0.13	0.25	0.03	0.77	2.22	2.35	3.69	6.80	9.62	12.91	15.89	19.17		
TUSSENAFSTAND	2.72	2.76	2.35	2.52	2.29	2.33	2.61	1.42	0.86	0.13	0.71	0.77	1.06	0.13	1.34	3.10	2.82	3.29	2.99	3.28		

<p>Gemeente Opwijk</p> <p>B6021 Stambeek</p> <p>VHAG: 615</p> <p>Locatie atlaspunt (LB72): X-coördinaat: 137837,2039 Y-coördinaat: 182670,0868</p>	<p>DWARSPROFIELPLAN</p> <p>Atlaspunt - 101</p> <p>Datum opmeting: 1/08/2001</p> <p>Schaal: 1/100</p>	 <p>VLAAMS- BRABANT</p>
--	--	---