

Legende

gebouw

afsluiting, prikkeldraad

algemene afsluiting


afsluiting, betonpaaltjes + prikkeldraad

haag

beginpunt oeverbegroeiing

vaste bodem

slibbodem

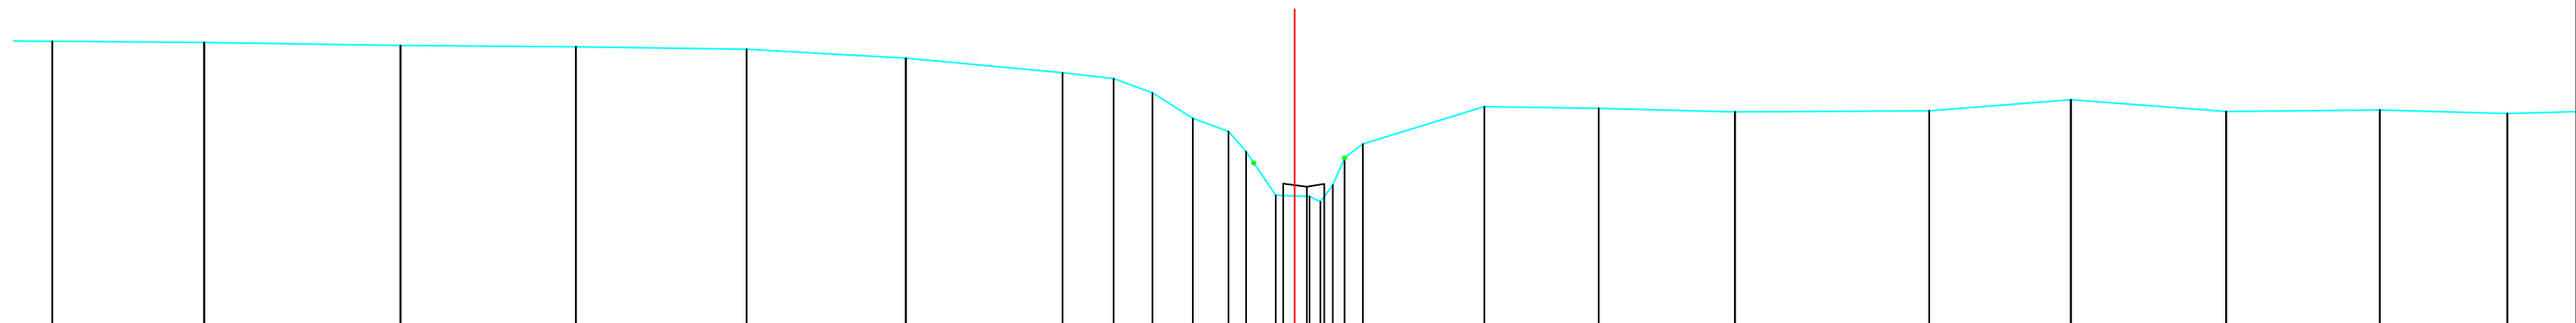

BODEMPEIL	32.50	32.48	32.43	32.41	32.37	32.23	32.01	31.92	31.69	31.29	31.09	30.77	30.09	30.07	30.27	30.27	30.27	30.27	30.89	31.48	31.45	31.39	31.41	31.58	31.40	31.42	31.37			
SLIBBODEM																														
CUMULAFSTAND	-19.44	-17.06	-13.99	-11.25	-8.57	-6.08	-3.63	-2.83	-2.23	-1.60	-1.04	-0.76	-0.30	0.00	0.23	0.33	0.36	0.40	0.48	0.78	1.07	2.97	4.76	6.89	9.93	12.14	14.57	16.98	18.97	1.60
TUSSENAFSTAND		2.38	3.07	2.75	2.67	2.49	2.45	0.80	0.61	0.63	0.56	0.27	0.47	0.30	0.33	0.33	0.36	0.40	0.48	0.78	1.07	1.90	1.79	2.13	3.04	2.22	2.43	2.40	2.00	1.60

B6021 **Stambeek**

Locatie atlaspunt (LB72):

Atlaspunt - 113
Datum opmeting: 1/08/2001
Schaal: 1/100

