


Legende

	gebouw
	afsluiting, prikkeldraad
	algemene afsluiting
	afsluiting, betonpaaltjes + prikkeldraad
	haag
	beginpunt oeverbegroeiing
	vaste bodem
	slibbodem

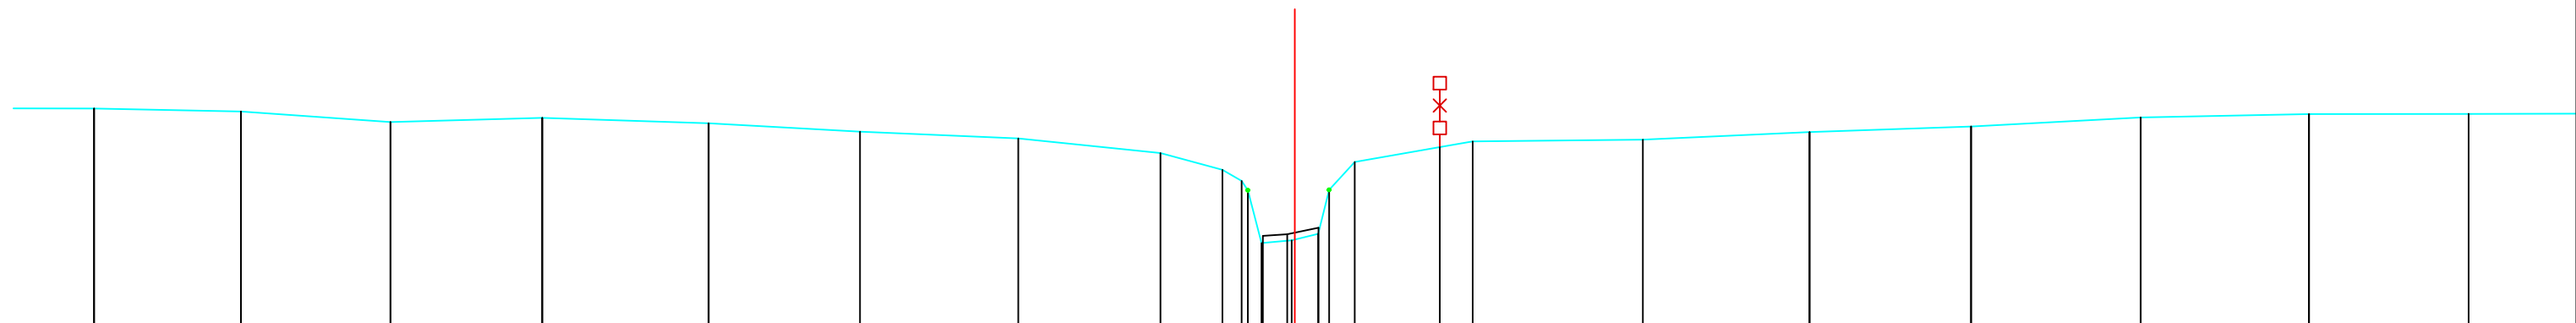

BODEMPEIL	33.45	33.40	33.23	33.30	33.22	33.08	32.98	32.75	32.49	32.32	32.11	31.34	31.39	32.11	32.61	32.84	32.93	32.96	33.08	33.17	33.31	33.36	33.36				
SLIBBODEM																											
CUMULAFSTAND	-18.79	-16.49	-14.15	-11.77	-9.17	-6.80	-4.33	-2.10	-1.13	-0.83	-0.75	-0.52	-0.05	-0.05	0.37	0.37	0.54	0.94	2.27	2.78	5.45	8.05	10.58	13.24	15.87	18.37	
TUSSENAFSTAND	2.03	2.30	2.34	2.38	2.60	2.37	2.48	2.22	0.97	0.30	0.10	0.21	0.47	0.37	0.40	1.33	0.51	2.66	2.61	2.53	2.65	2.63	2.50	2.51			

B6021 **Stambeek**

X-coördinaat: 137219,5837 Y-coördinaat: 182222,7731

Schaal: 1/100

