


Legende

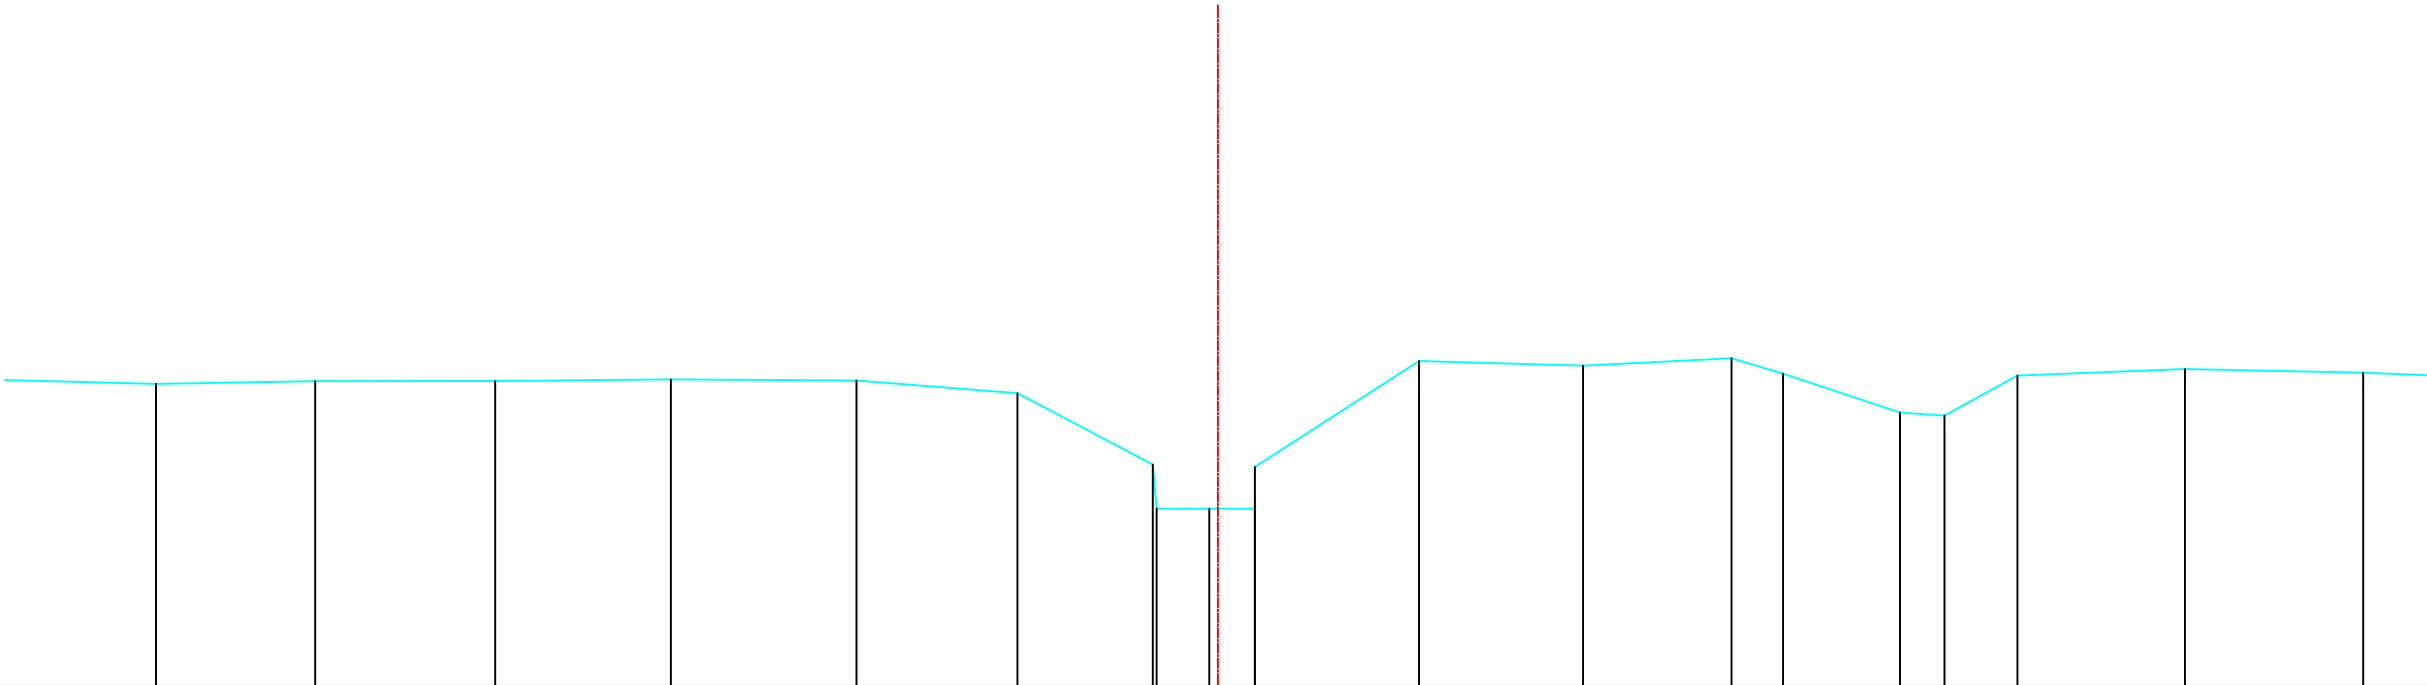

Bestaande hoogten Vaste bodem	13.00	13.03	13.03	13.06	13.04	12.87	11.93	11.35	11.35	11.35	11.90	13.30	13.24	13.33	13.13	12.62	12.58	13.10	13.19	13.14
Slibbodem																				
Tussenafstanden	2.89	2.10	2.38	2.32	2.45	2.13	1.79	0.70	0.60	2.17	2.17	1.97	0.68	1.55	.59	0.97	2.22	2.36	1.	
Samengetelde afstanden	-14.05	-11.94	-9.56	-7.24	-4.78	-2.65	-0.86	-0.81	-1.12	0.49	2.66	4.83	6.79	7.48	9.02	9.61	10.58	12.79	15.15	

Gemeente Steenokkerzeel

B2090

Veerlebeek

VHAG: 6606

Locatie atlaspunt (LB72): X-coördinaat: 160156,099 Y-coördinaat: 180458,7855

DWARSPROFIELPLAN

Atlaspunt - 002
Datum opmeting: 1/01/2000
Schaal: 1/100

