


Legende

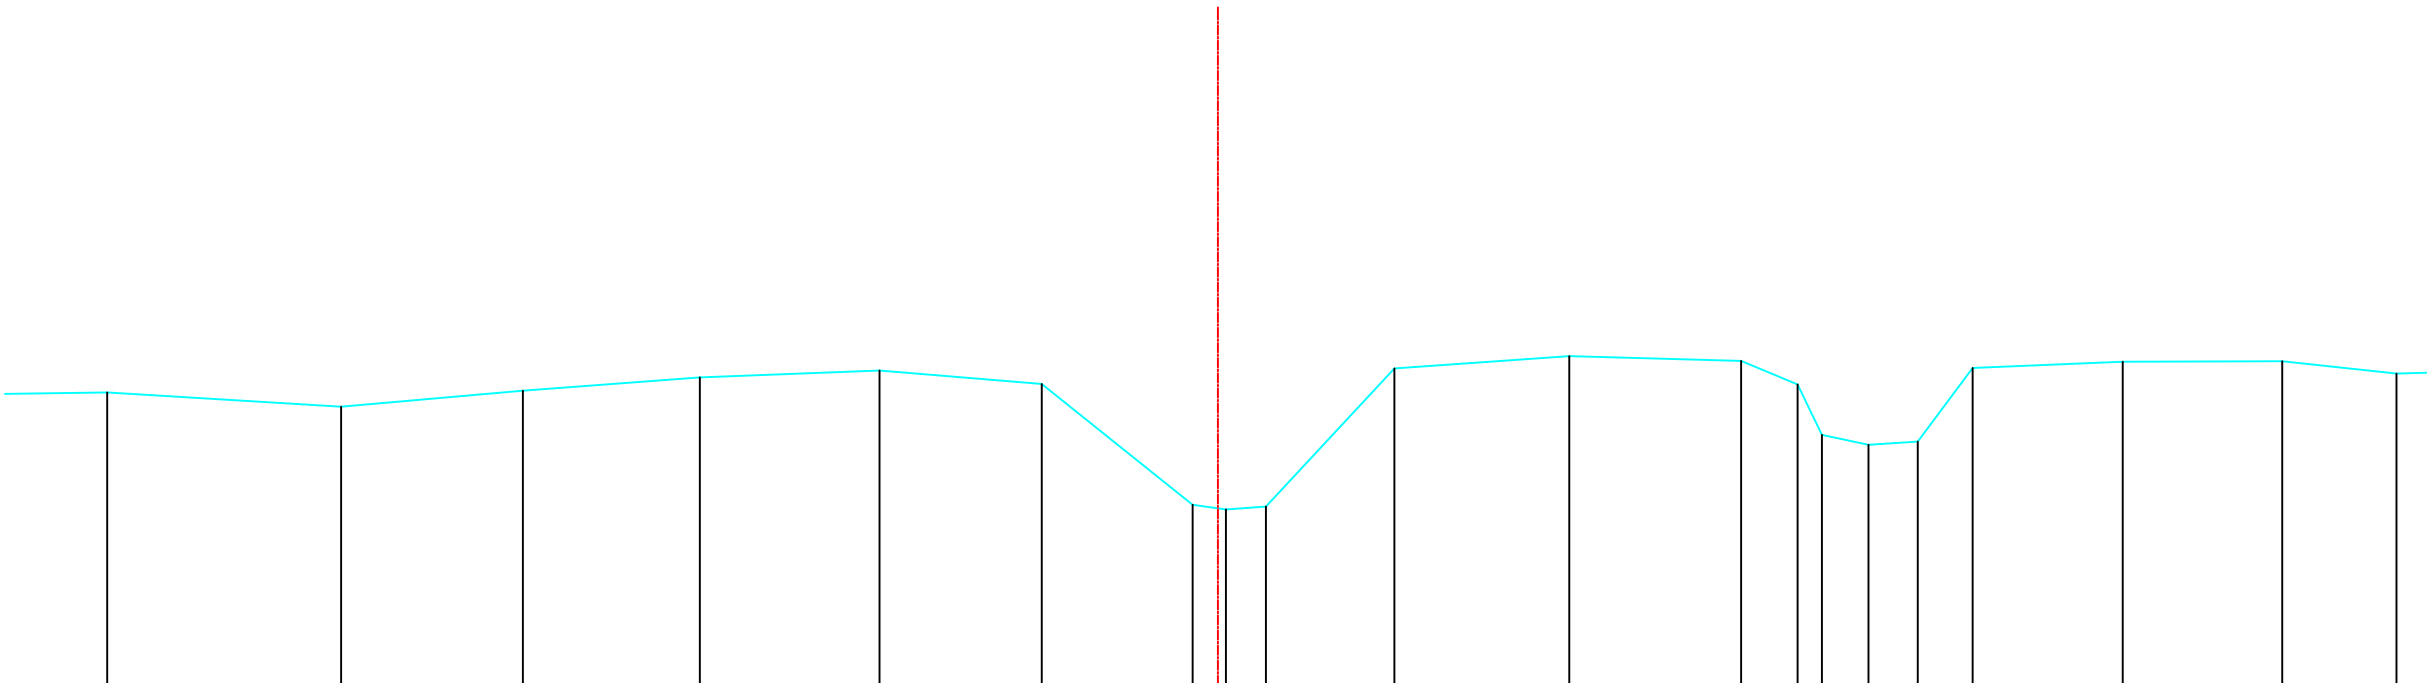

Bestaande hoogten Vaste bodem	12.91	12.72	12.93	13.11	13.20	13.02	11.42	11.36	11.40	13.23	13.39	13.33	13.01	12.35	12.22	12.26	13.23	13.32	13.32	13.16
Slibbodem																				
Tussenafstanden	48	3.09	2.40	2.34	2.38	2.15	2.00	.44	.53	1.70	2.31	2.27	0.75	.32	0.62	0.65	0.72	1.99	2.11	1.51
Samengetelde afstanden	-14.69	-11.60	-9.19	-6.85	-4.48	-2.33	-33	0.11	0.63	2.33	4.65	6.92	7.67	7.99	8.60	9.26	9.98	11.97	14.08	15.59

Gemeente Steenokkerzeel_Kampenhout

B2090 **Veerlebeek**

VHAG: 6606

Locatie atlaspunt (LB72): X-coördinaat: 160155,5282 Y-coördinaat: 180384,5158

DWARSPROFIELPLAN

Atlaspunt - 004
Datum opmeting: 1/01/2000
Schaal: 1/100

