
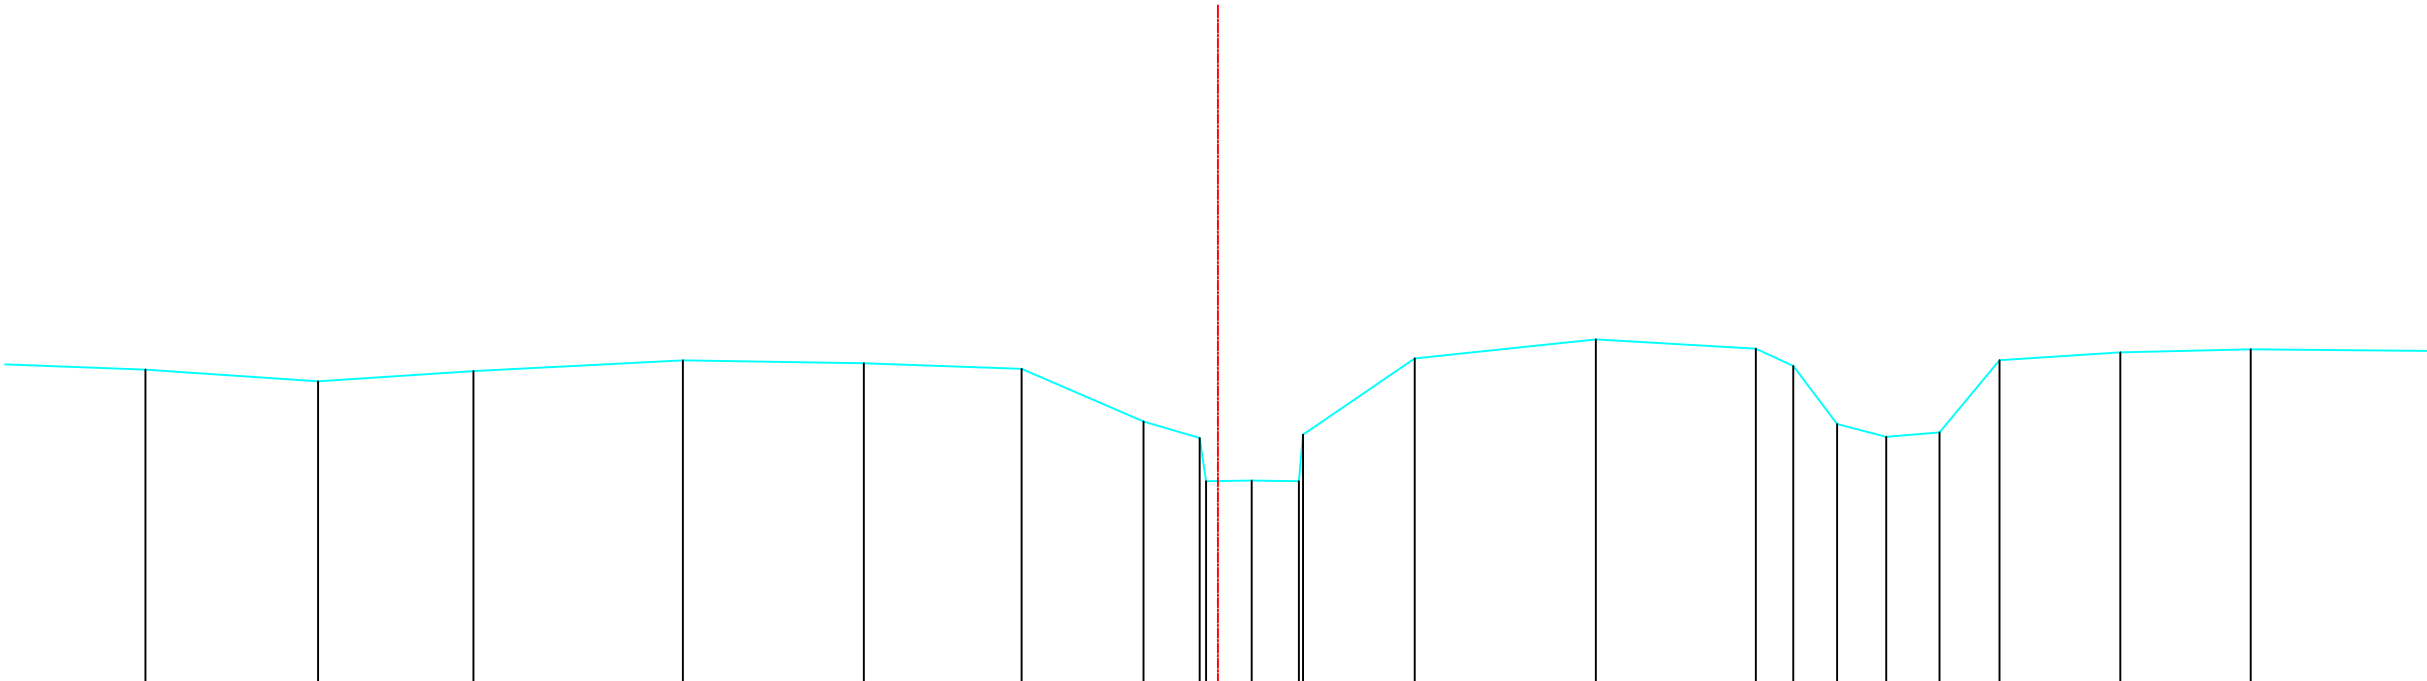


Legende

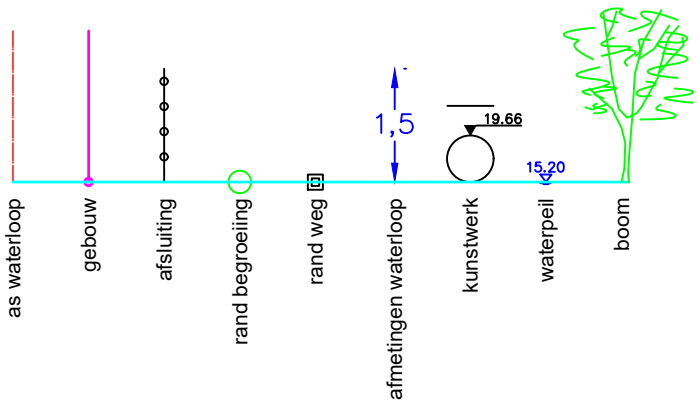

Bestaande hoogten Vaste bodem	13.18	13.03	13.17	13.31	13.27	13.19	12.50	12.28	11.71	11.72	11.71	12.32	13.33	13.58	13.46	13.23	12.46	12.29	12.35	13.31	13.41	13.45
Slibbodem																						
Tussenafstanden	2.89	2.28	2.06	2.77	2.39	2.09	1.61	0.74	0.60	0.62	1.48	2.39	2.12	.50	.58	0.65	0.71	0.79	1.60	1.73	3.03	
Samengetelde afstanden	-14.19	-11.90	-9.85	-7.08	-4.68	-2.60	-.98	-.24	-.16	0.45	1.07	1.12	2.60	5.00	7.11	7.61	8.19	8.84	9.54	10.34	11.94	13.66

Gemeente Steenokkerzeel_Kampenhout

B2090

Veerlebeek

VHAG: 6606

Locatie atlaspunt (LB72): X-coördinaat: 160148,8322 Y-coördinaat: 180327,6118

DWARSPROFIELPLAN

Atlaspunt - 005
Datum opmeting: 1/01/2000
Schaal: 1/100

