


Legende

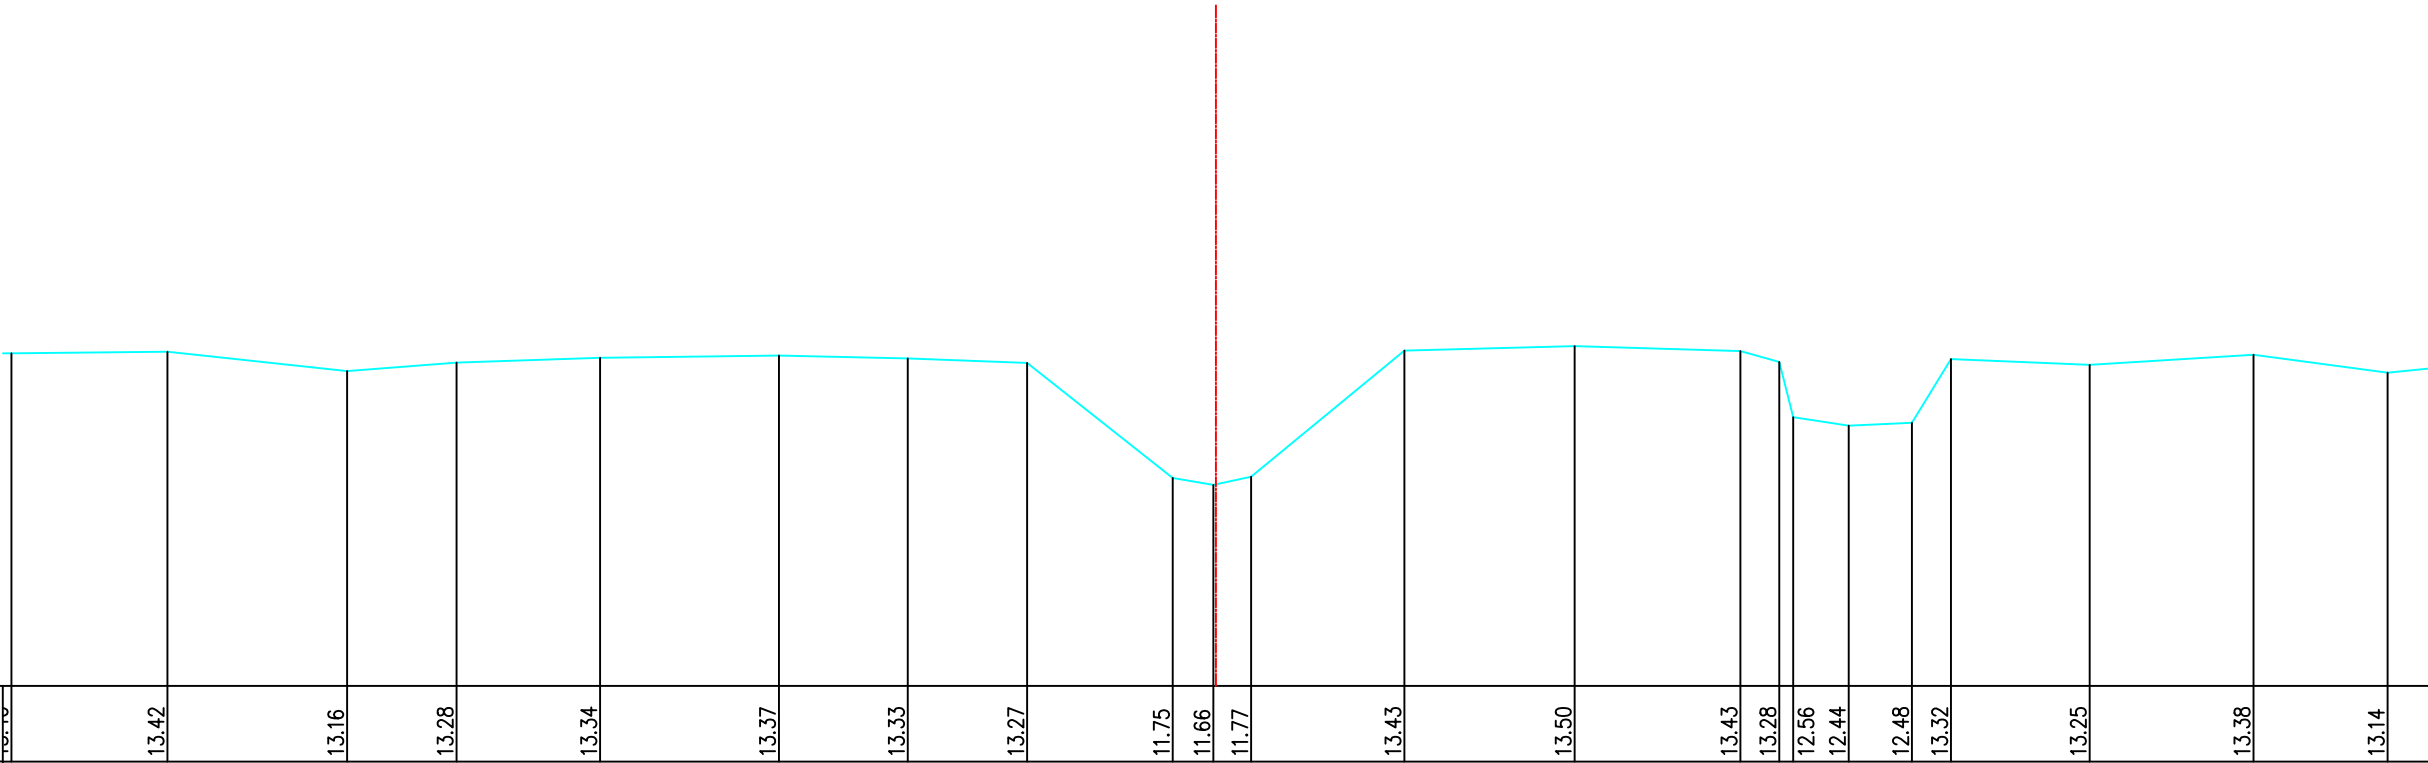

Bestaande hoogten Vaste bodem	13.42	13.16	13.28	13.34	13.37	13.33	13.27	11.75	11.66	11.77	13.43	13.50	13.43	13.28	12.56	12.44	12.48	13.32	13.25	13.38	13.14
Slibbodem																					
Tussenafstanden	2.06	2.38	1.45	1.90	2.37	1.70	1.58	1.93	.54	.50	2.03	2.25	2.19	.51	.180	.73	0.84	.52	1.83	2.17	1.78
Samengetelde afstanden	-13.87	-11.49	-10.05	-8.15	-5.78	-4.08	-2.50	-5.7	-0.4	0.47	2.49	4.74	6.94	7.45	7.63	8.37	9.21	9.72	11.56	13.72	15.50

Gemeente Steenokkerzeel_Kampenhout

B2090

Veerlebeek

VHAG: 6606

Locatie atlaspunt (LB72): X-coördinaat: 160141,7873 Y-coördinaat: 180269,9998

DWARSPROFIELPLAN

Atlaspunt - 006
Datum opmeting: 1/01/2000
Schaal: 1/100

