


Legende

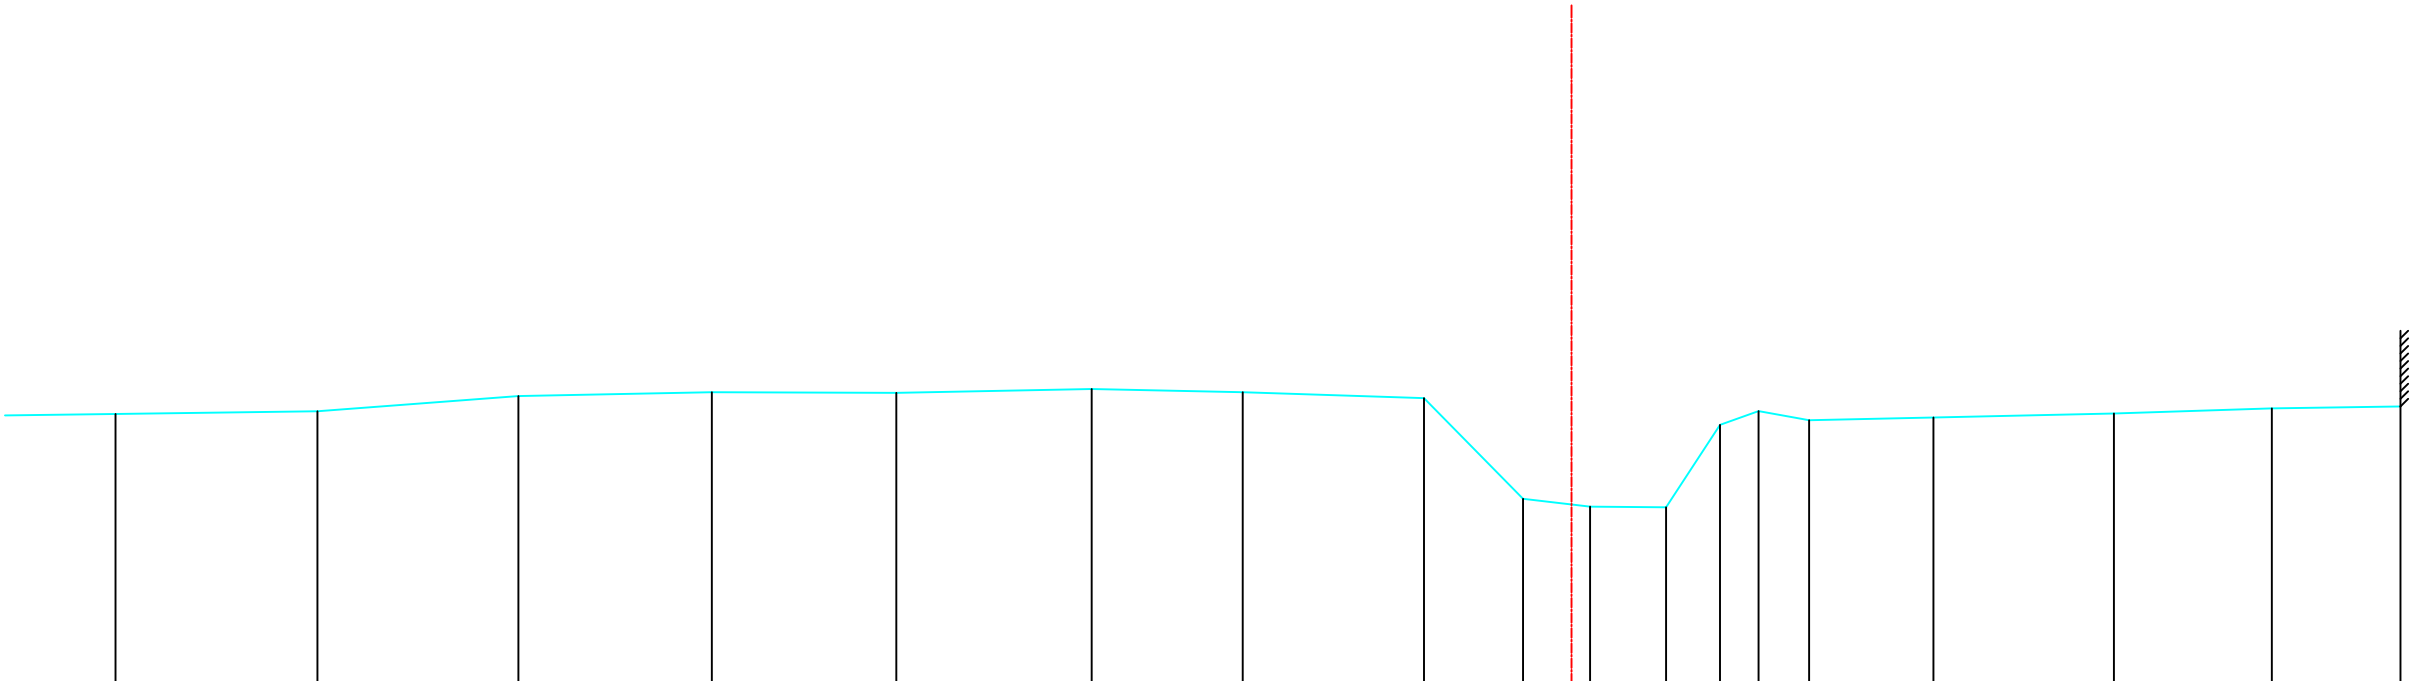

Bestaande hoogten Vaste bodem	13.60	13.63	13.83	13.89	13.88	13.93	13.89	13.81	12.48	12.37	12.36	13.45	13.63	13.51	13.55	13.60	13.67	13.70
Slibbodem																		
Tussenafstanden	2.48	2.67	2.66	2.56	2.44	2.58	2.00	2.40	1.31	0.89	1.01	0.71	.51	0.67	1.64	2.39	2.09	1.70
Samengetelde afstanden	-19.26	-16.59	-13.93	-11.37	-8.93	-6.35	-4.35	-1.95	-64	0.24	1.25	1.96	2.47	3.14	4.79	7.17	9.26	10.97

Gemeente Steenokkerzeel

B2090

Veerlebeek

VHAG: 6606

Locatie atlaspunt (LB72): X-coördinaat: 160120,4944 Y-coördinaat: 180185,7041

DWARSPROFIELPLAN

Atlaspunt - 009
Datum opmeting: 1/01/2000
Schaal: 1/100

