


Legende

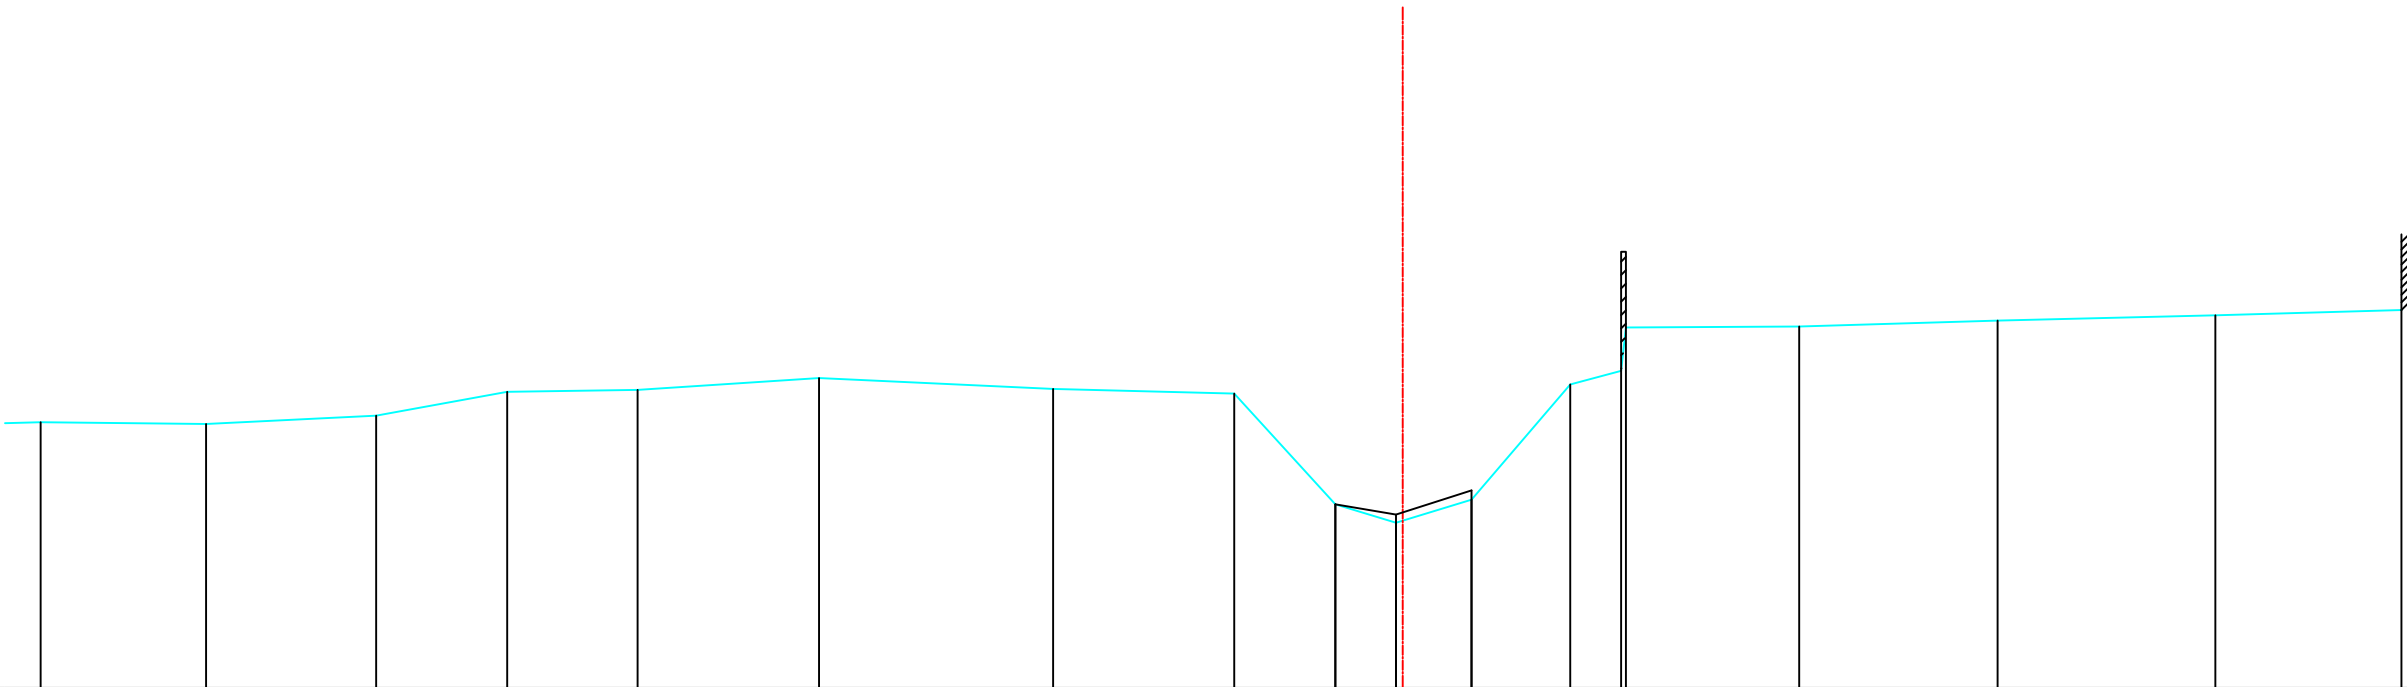

Bestaande hoogten Vaste bodem	13.51	13.49	13.60	13.92	13.94	14.10	13.96	13.89	12.43	12.19	12.49	14.01	14.19	14.77	14.78	14.86	14.93	15.00
Slibbodem									12.43	12.29	12.61							
Tussenafstanden		2.19	2.25	1.73	1.73	2.40	3.10	2.40	1.34	0.80	1.00	1.31	0.67	2.29	2.63	2.88	2.46	
Samengetelde afstanden	-18.02	-15.83	-13.58	-11.85	-10.12	-7.72	-4.62	-2.23	-0.89	-0.09	0.91	2.22	2.89	2.95	5.24	7.87	10.75	13.21

Gemeente Steenokkerzeel

B2090

Veerlebeek

VHAG: 6606

Locatie atlaspunt (LB72): X-coördinaat: 160092,9708 Y-coördinaat: 180145,7096

DWARSPROFIELPLAN

Atlaspunt - 010
Datum opmeting: 1/01/2000
Schaal: 1/100

