


Legende

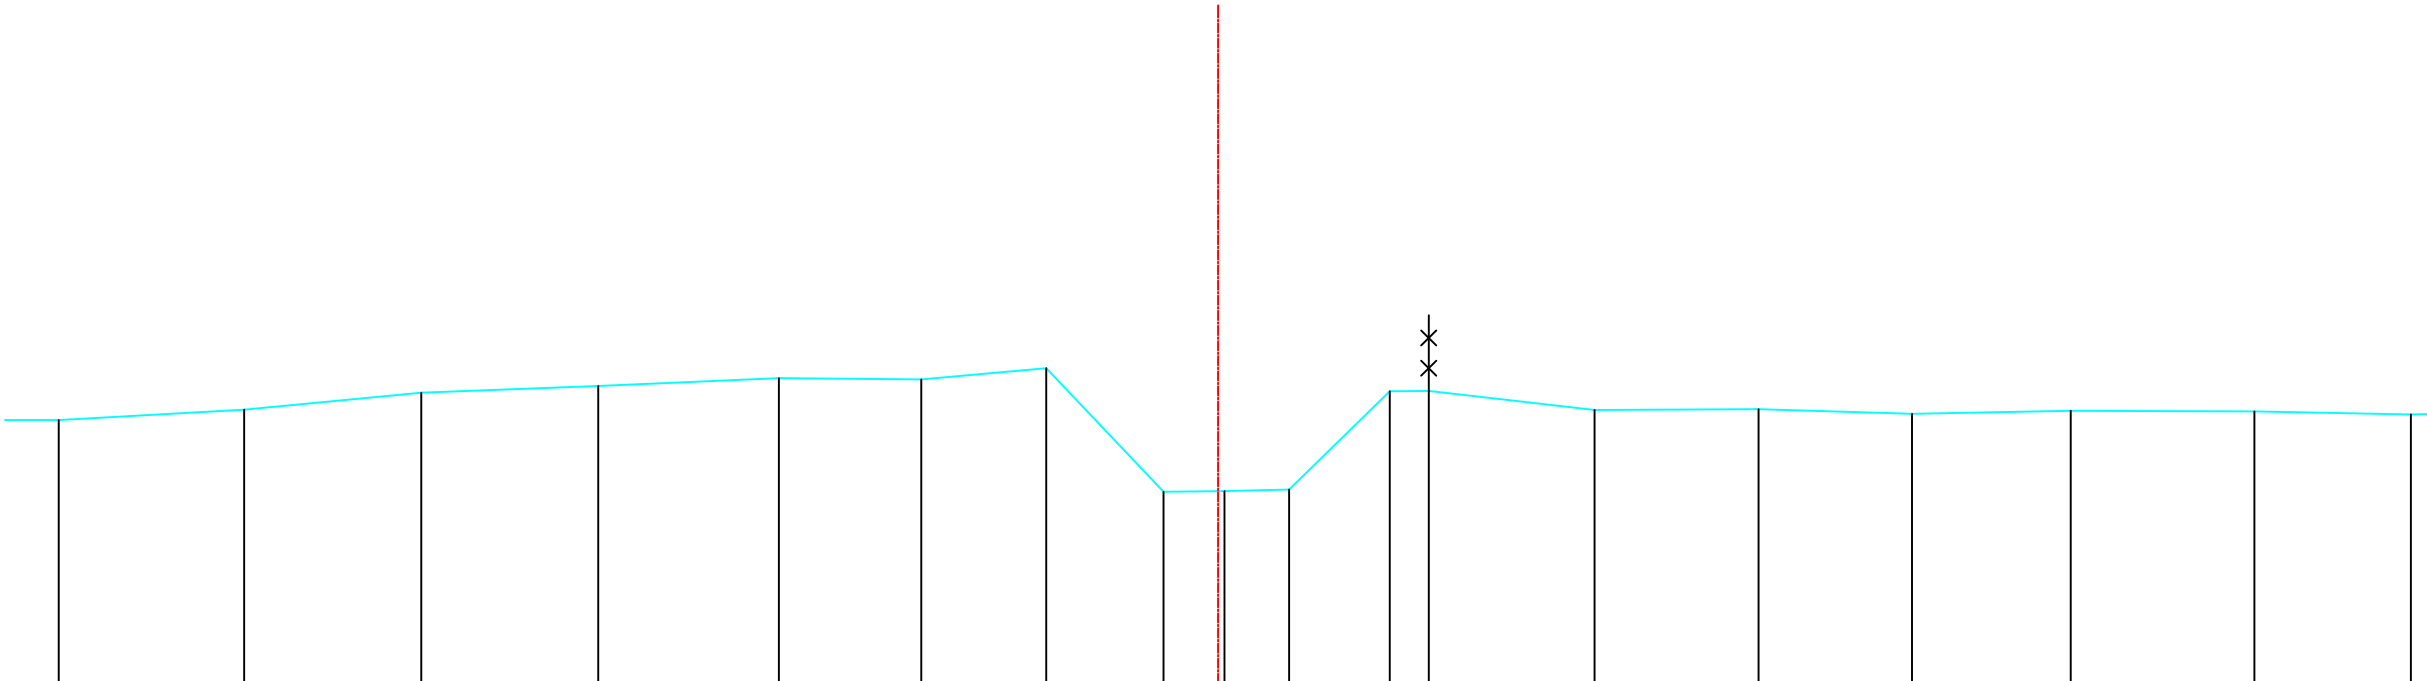

Bestaande hoogten Vaste bodem	13.52	13.66	13.88	13.97	14.07	14.06	14.20	12.57	12.58	12.60	13.90	13.90	13.65	13.66	13.60	13.64	13.63	13.59
Slibbodem																		
Tussenafstanden		2.45	2.34	2.34	2.39	1.88	1.65	1.55	0.81	0.85	1.33	.52	2.19	2.17	2.03	2.10	2.43	2.07
Samengetelde afstanden	-15.34	-12.88	-10.54	-8.20	-5.81	-3.93	-2.27	-72	0.09	0.94	2.27	2.79	4.98	7.15	9.18	11.28	13.71	15.78

Gemeente Steenokkerzeel

B2090

Veerlebeek

VHAG: 6606

Locatie atlaspunt (LB72): X-coördinaat: 159997,3479 Y-coördinaat: 180009,5874

DWARSPROFIELPLAN

Atlaspunt - 013
Datum opmeting: 1/01/2000
Schaal: 1/100

