


Legende

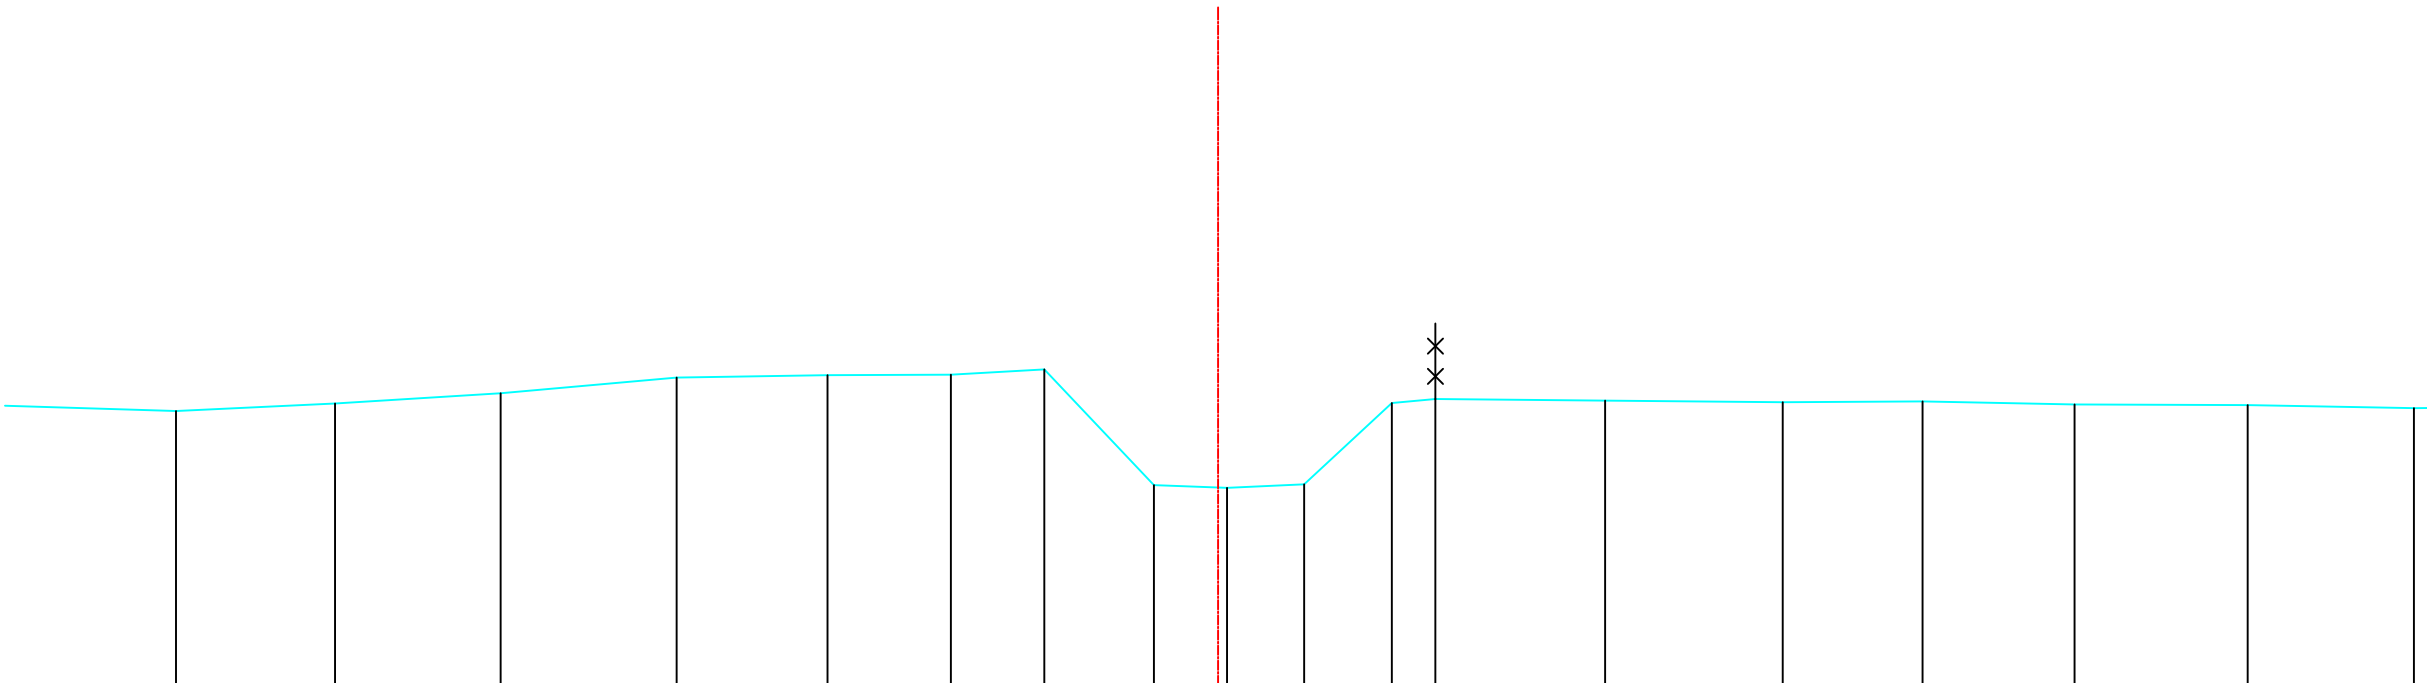

Bestaande hoogten Vaste bodem	13.66	13.76	13.90	14.10	14.14	14.14	14.21	12.68	12.65	12.69	13.77	13.82	13.80	13.78	13.79	13.75	13.74	13.70
Slibbodem																		
Tussenafstanden	2.44	2.10	2.19	2.33	2.00	1.63	1.24	1.45	0.97	1.02	1.16	.58	2.24	2.35	1.85	2.01	2.29	2.20
Samengetelde afstanden	-13.78	-11.68	-9.49	-7.16	-5.16	-3.53	-2.30	-.85	0.12	1.14	2.30	2.88	5.12	7.47	9.32	11.33	13.62	15.82

Gemeente Steenokkerzeel

B2090 **Veerlebeek**

VHAG: 6606

Locatie atlaspunt (LB72): X-coördinaat: 159968,1207 Y-coördinaat: 179968,4335

DWARSPROFIELPLAN

Atlaspunt - 014
Datum opmeting: 1/01/2000
Schaal: 1/100

