
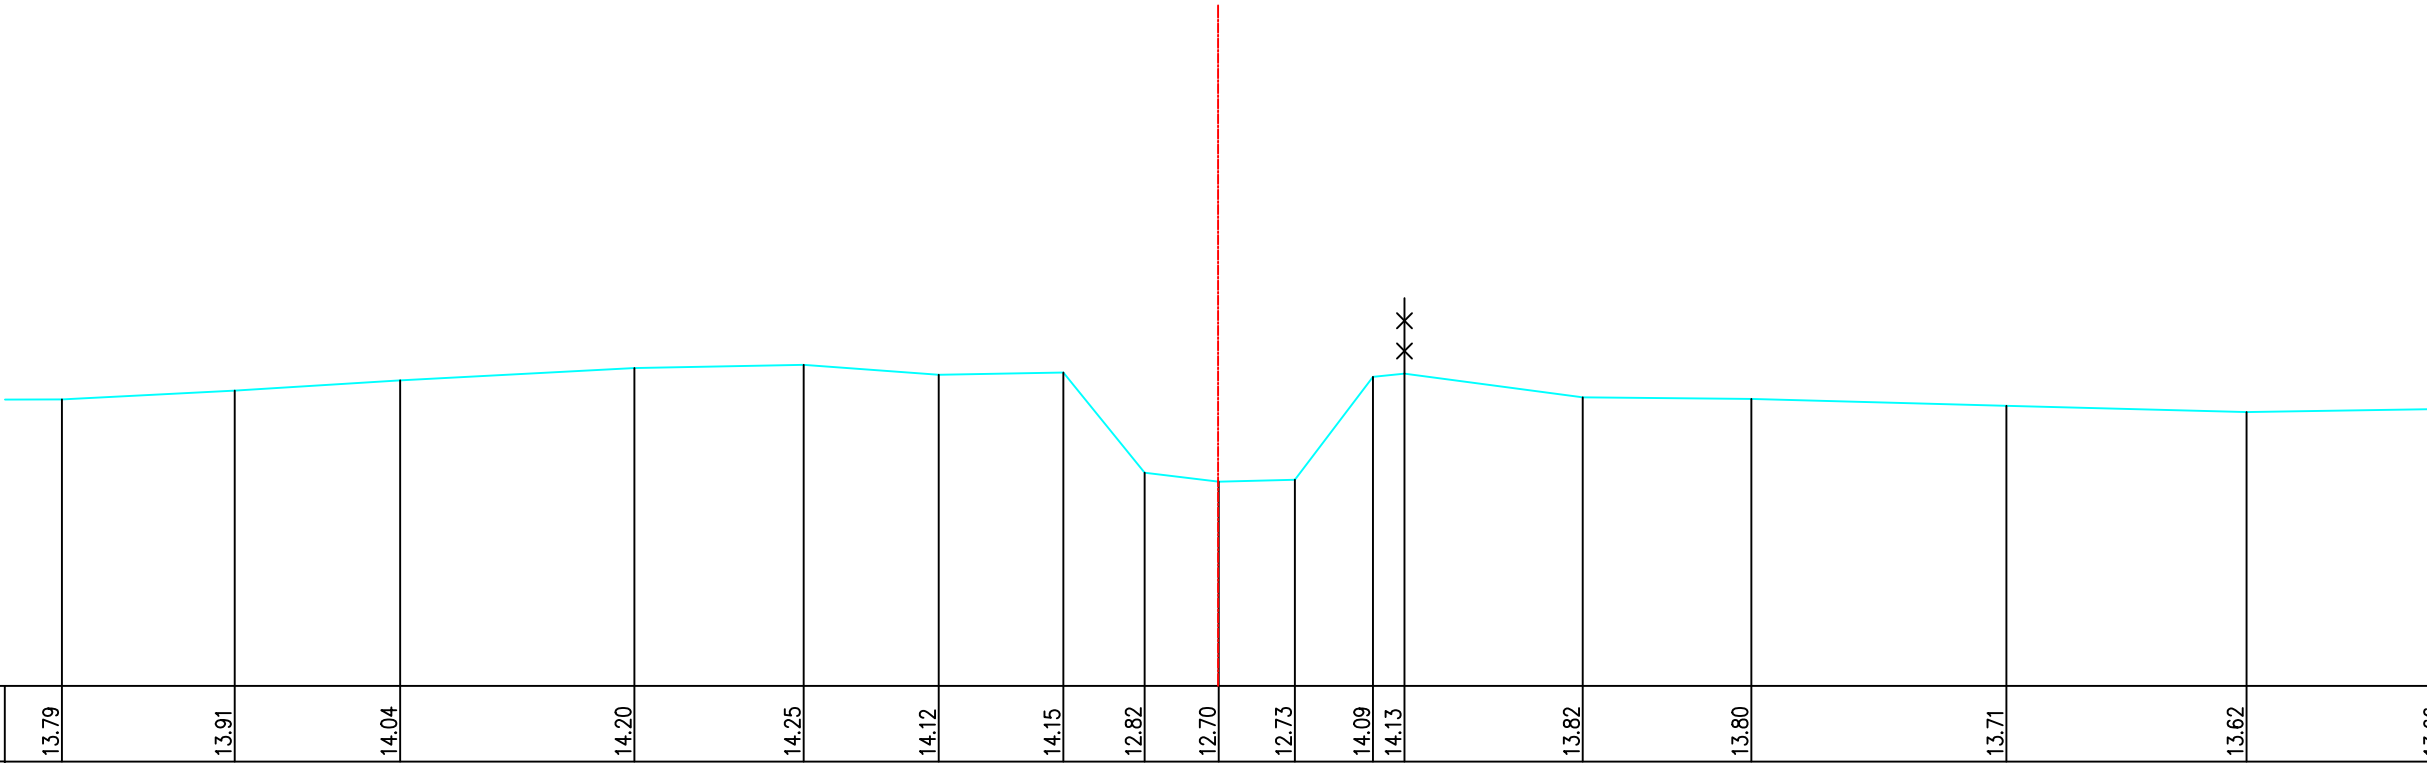


Legende

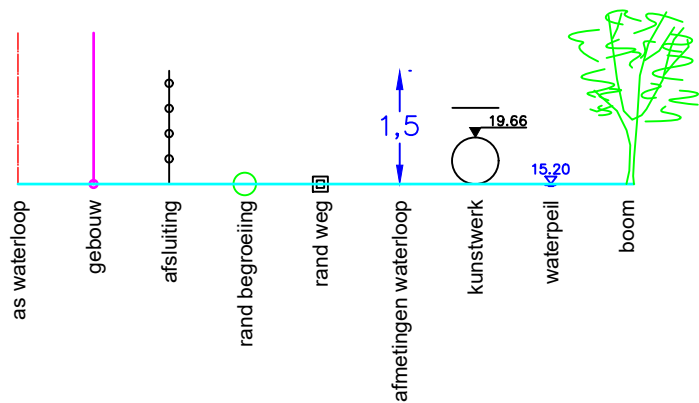

Bestaande hoogten Vaste bodem	13.79	13.91	14.04	14.20	14.25	14.12	14.15	12.82	12.70	12.73	14.09	14.13	13.82	13.80	13.71	13.62	13.56
Slibbodem																	
Tussenafstanden		2.28	2.19	3.10	2.24	1.79	1.65	1.07	0.98	1.01	1.03	0.42	2.36	2.23	3.38	3.18	2.60
Samengetelde afstanden	-15.29	-13.01	-10.82	-7.72	-5.48	-3.69	-2.05	-0.97	0.01	1.02	2.05	2.47	4.82	7.05	10.43	13.61	16.20

Gemeente Steenokkerzeel

B2090

Veerlebeek

VHAG: 6606

Locatie atlaspunt (LB72): X-coördinaat: 159935,5921 Y-coördinaat: 179921,0995

DWARSPROFIELPLAN

Atlaspunt - 015
Datum opmeting: 1/01/2000
Schaal: 1/100

