


Legende

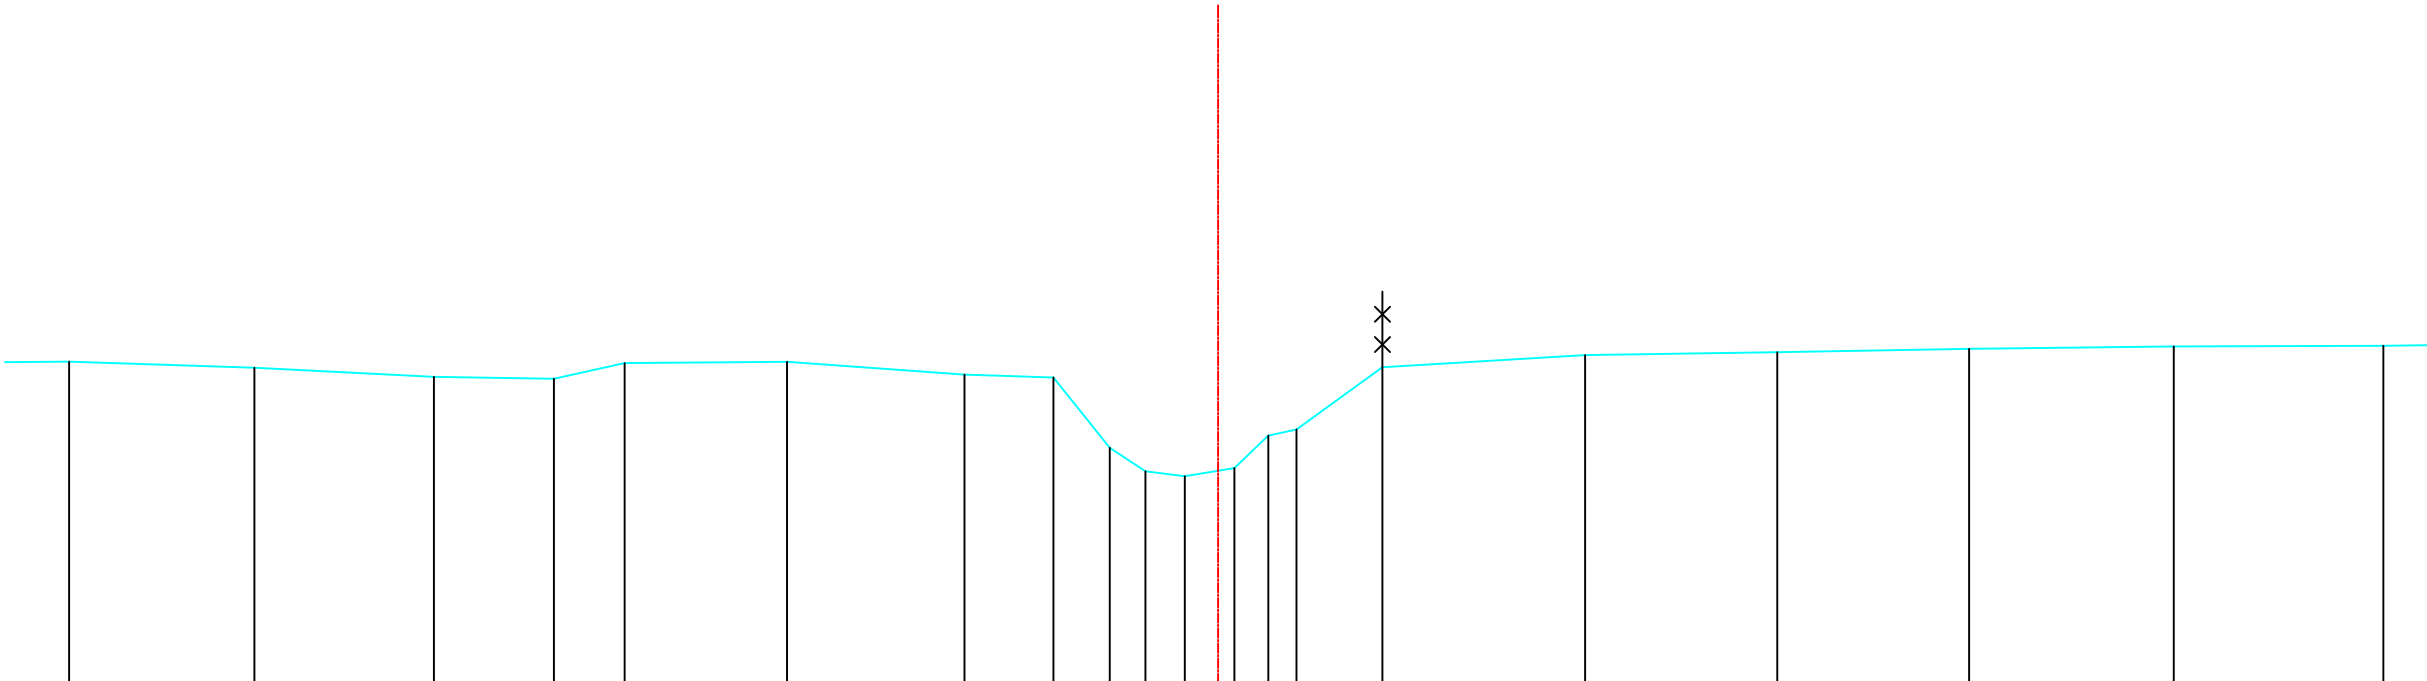

Bestaande hoogten Vaste bodem	14.29	14.21	14.09	14.06	14.27	14.29	14.12	14.08	13.15	12.84	12.77	12.88	13.31	13.39	14.22	14.38	14.41	14.46	14.49	14.50
Slibbodem																				
Tussenafstanden	3	2.45	2.37	1.59	0.93	2.15	2.35	1.18	0.74	.47	.52	0.66	.45	.37	1.14	2.68	2.54	2.54	2.71	2.77
Samengetelde afstanden	-15.20	-12.75	-10.37	-8.78	-7.85	-5.70	-3.35	-2.18	-1.43	-.96	-.44	0.22	0.66	1.04	2.18	4.86	7.40	9.94	12.64	15.42

Gemeente Steenokkerzeel

B2090

Veerlebeek

VHAG: 6606

Locatie atlaspunt (LB72): X-coördinaat: 159878,1107 Y-coördinaat: 179838,9716

DWARSPROFIELPLAN

Atlaspunt - 017
Datum opmeting: 1/01/2000
Schaal: 1/100

