
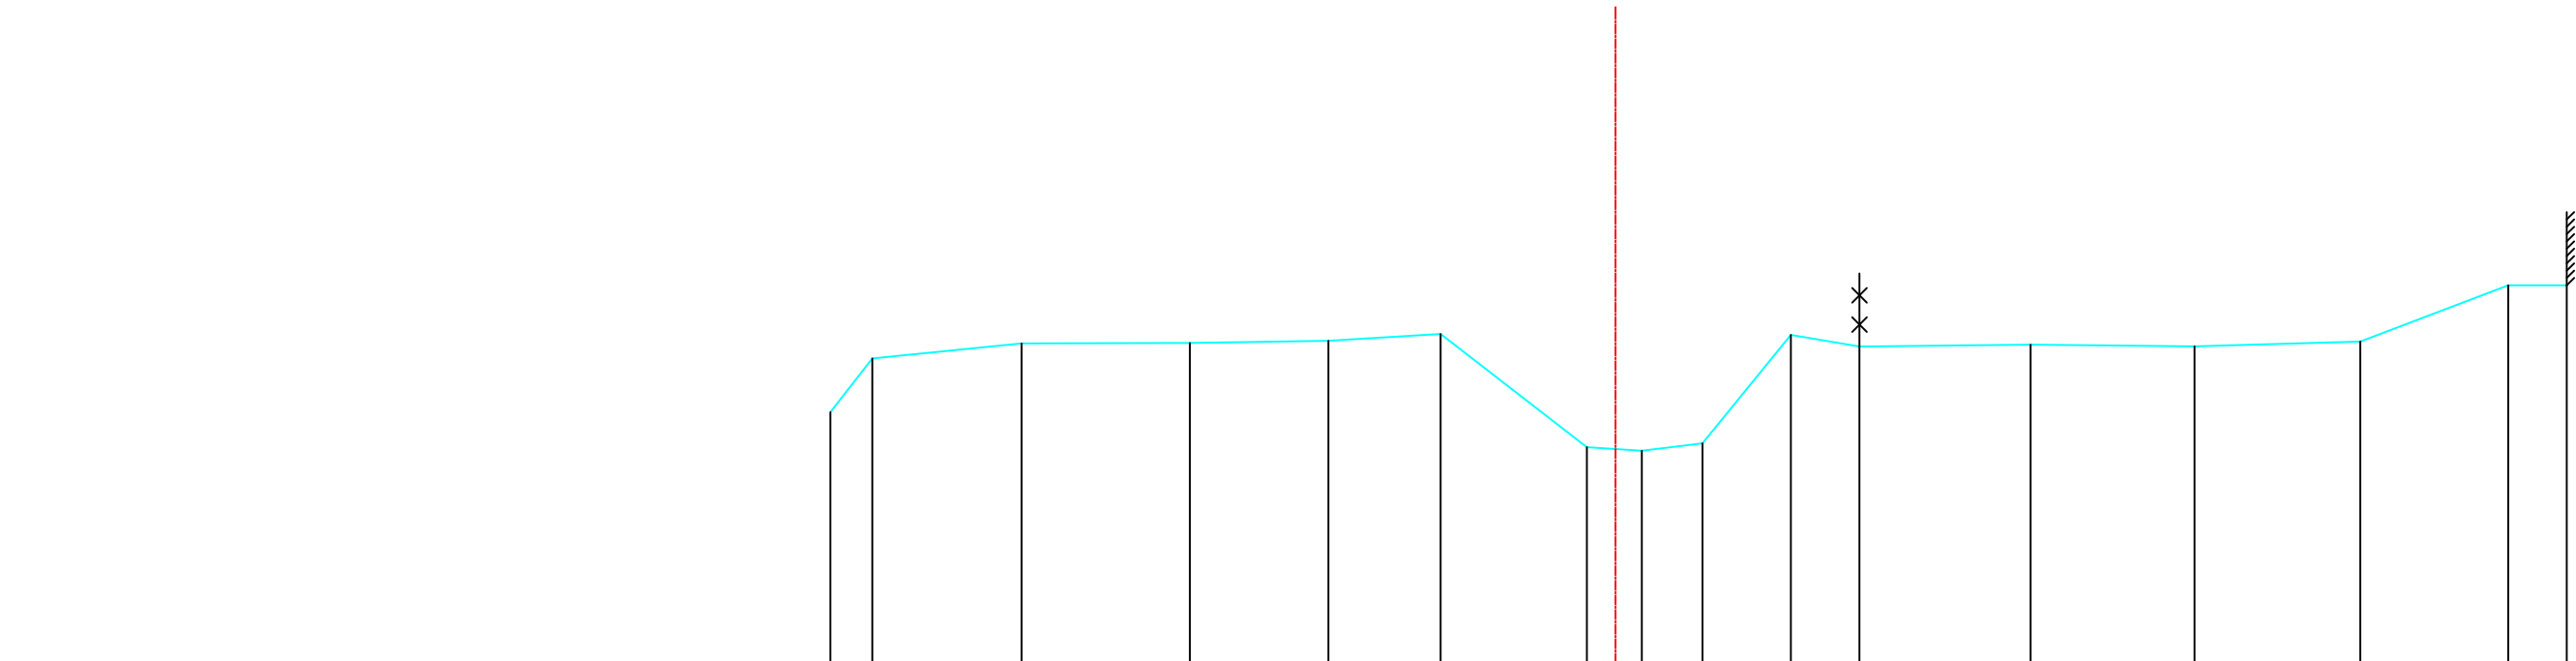


Legende

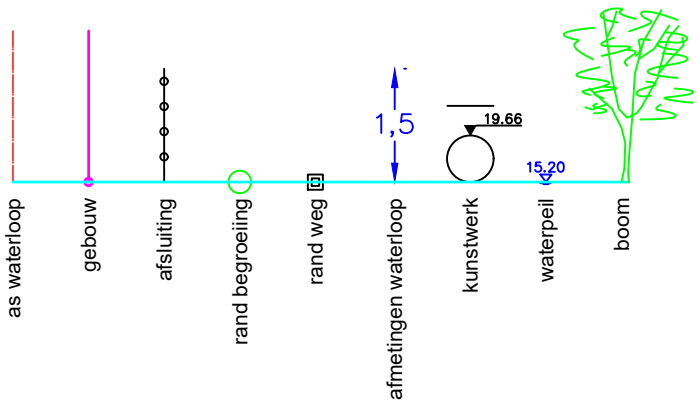

Bestaande hoogten Vaste bodem	13.47	14.20	14.41	14.41	14.44	14.54	12.99	12.94	13.04	14.52	14.36	14.39	14.37	14.43	15.20	15.20
Slibbodem																
Tussenafstanden	.58	2.04	2.30	1.89	1.53	2.00	0.75	0.83	1.21	0.94	2.34	2.24	2.27	2.02	0.80	
Samengetelde afstanden	-10.74	-10.16	-8.12	-5.82	-3.93	-2.39	-.39	0.36	1.19	2.40	3.34	5.68	7.92	10.19	12.21	13.01

Gemeente Steenokkerzeel

B2090

Veerlebeek

VHAG: 6606

Locatie atlaspunt (LB72): X-coördinaat: 159849,7476 Y-coördinaat: 179798,6018

DWARSPROFIELPLAN

Atlaspunt - 018
Datum opmeting: 1/01/2000
Schaal: 1/100

