


Legende

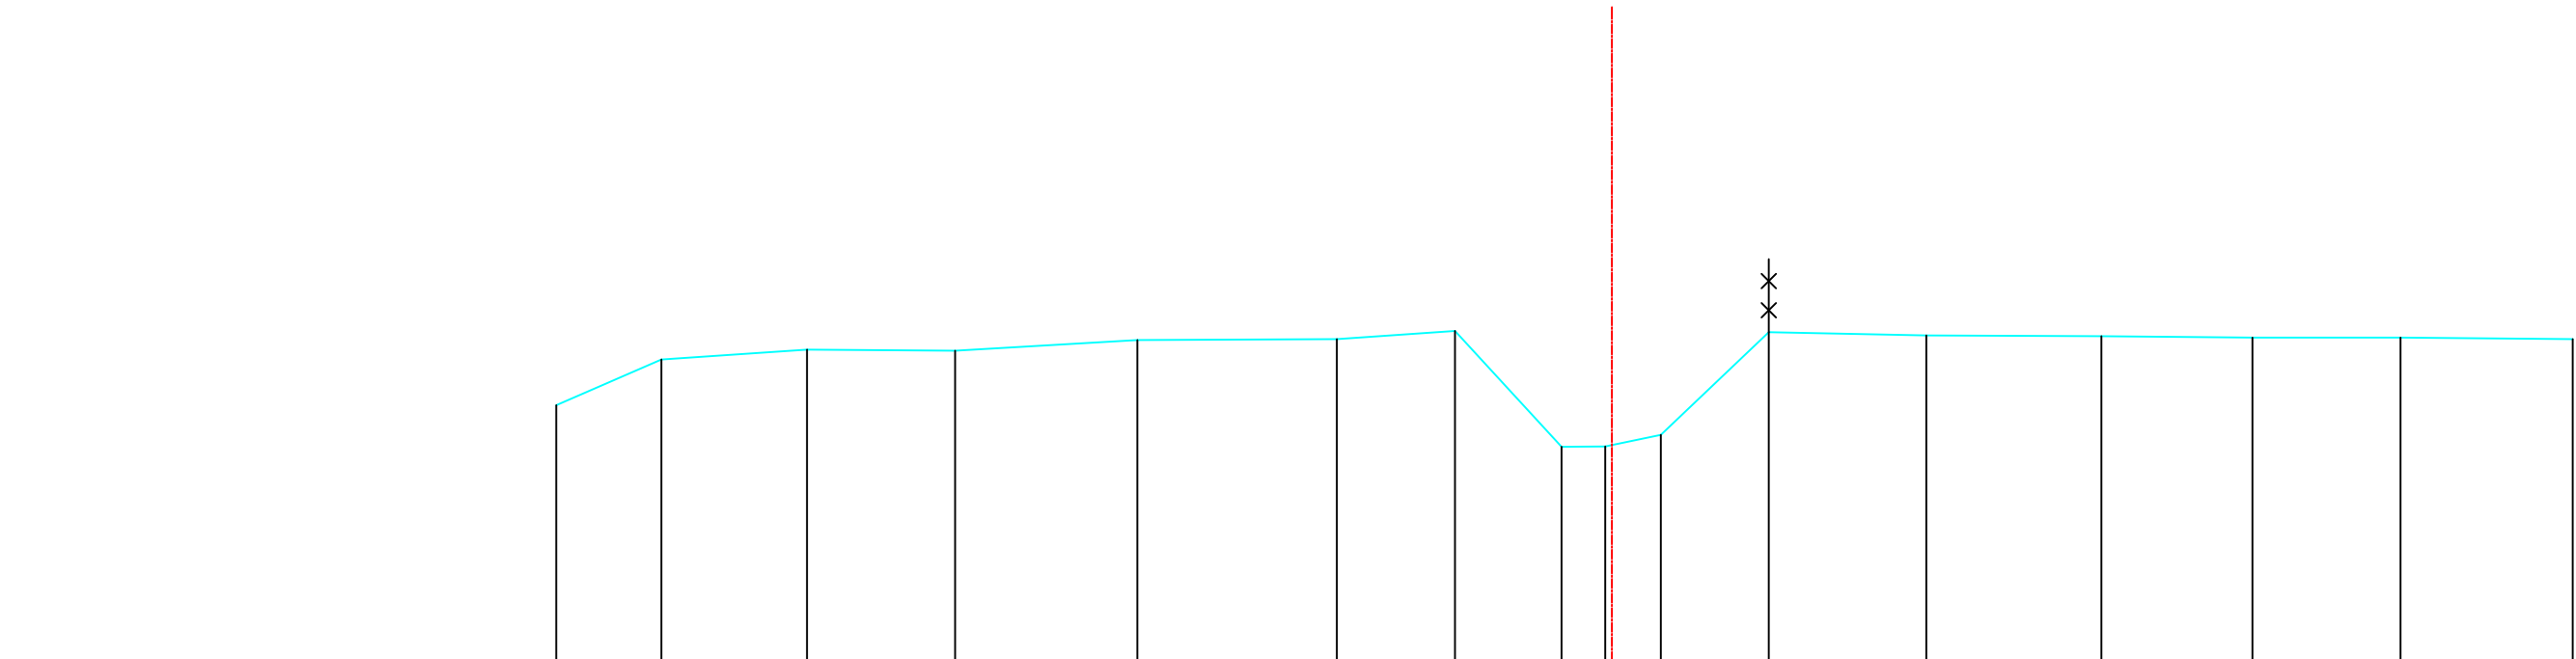

Bestaande hoogten Vaste bodem	13.55	14.17	14.31	14.29	14.44	14.45	14.56	12.98	12.98	13.14	14.55	14.50	14.49	14.47	14.47	14.45
Slibbodem																
Tussenafstanden		1.44	2.00	2.03	2.50	2.74	1.62	1.46	.60	0.76	1.48	2.16	2.40	2.07	2.03	2.36
Samengetelde afstanden	-14.47	-13.03	-11.03	-9.00	-6.50	-3.77	-2.15	-.69	-.09	0.67	2.15	4.31	6.71	8.78	10.81	13.17

Gemeente Steenokkerzeel

B2090 **Veerlebeek**

VHAG: 6606

Locatie atlaspunt (LB72): X-coördinaat: 159819,3869 Y-coördinaat: 179755,8013

DWARSPROFIELPLAN

Atlaspunt - 019
Datum opmeting: 1/01/2000
Schaal: 1/100

