
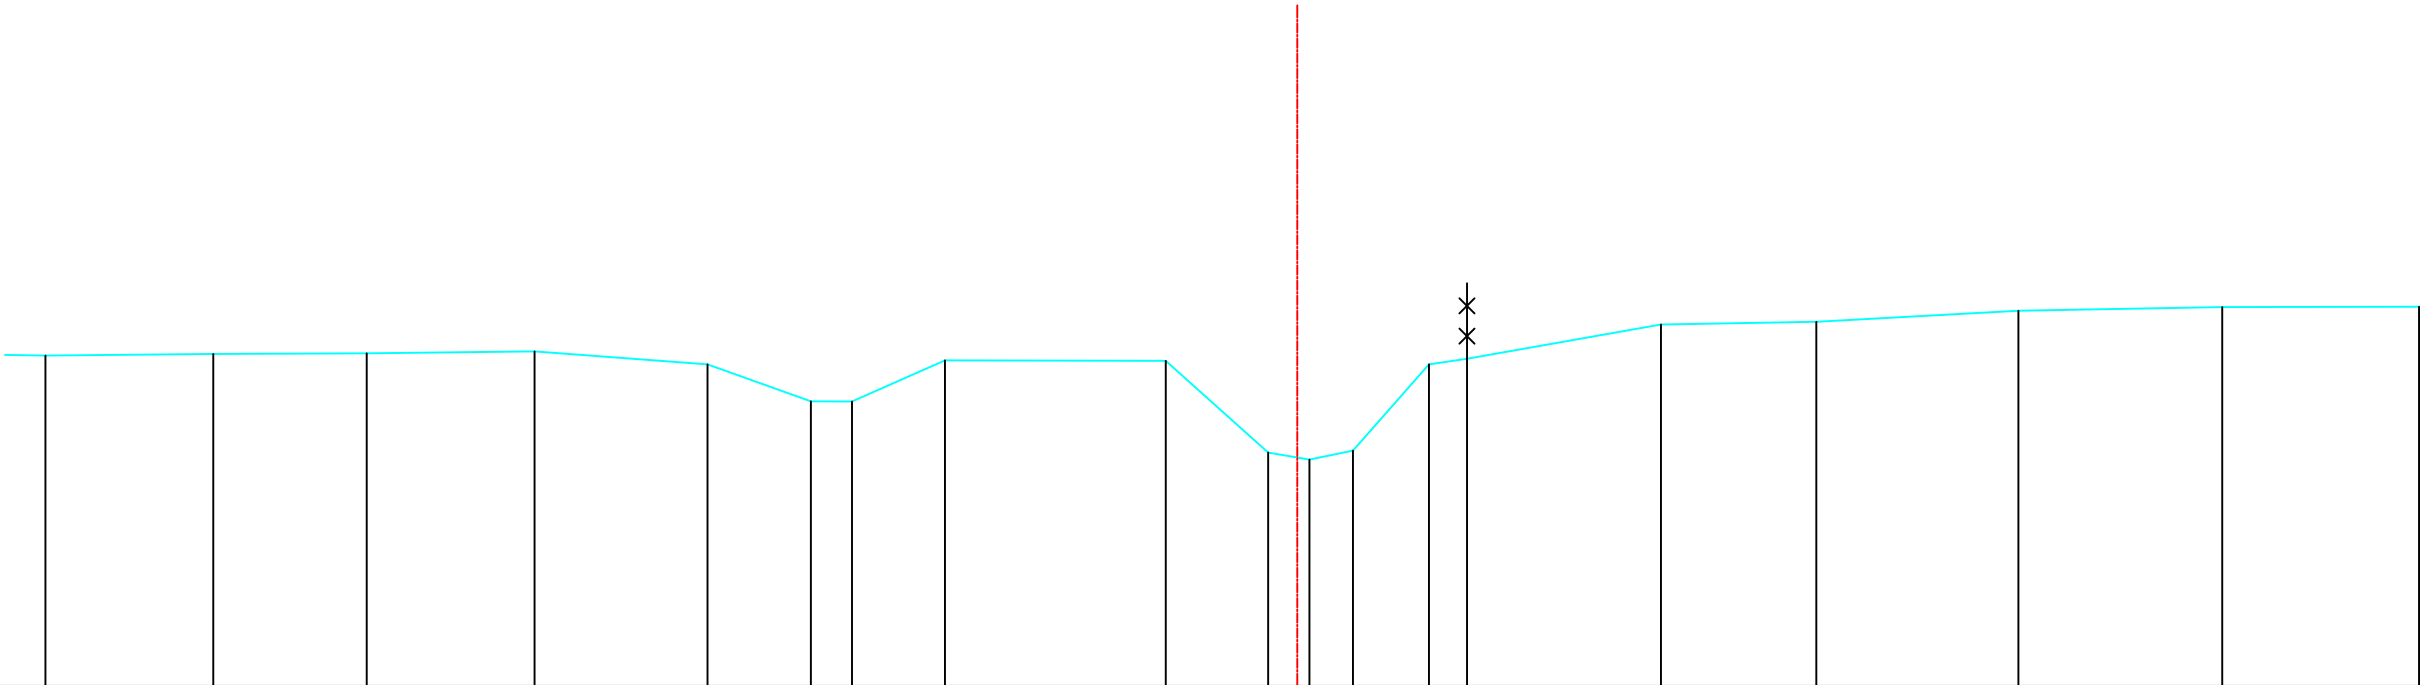


Legende

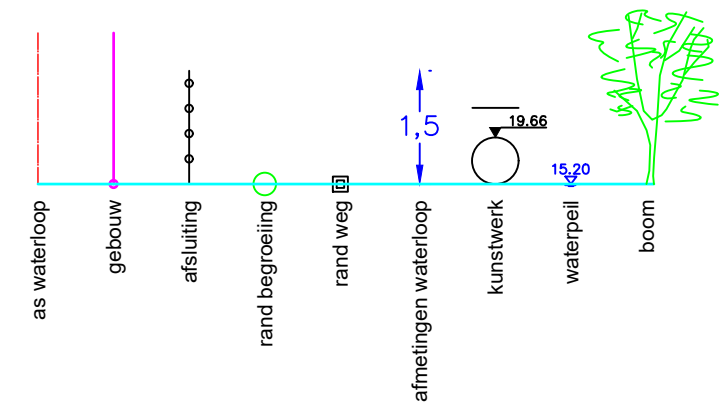

Bestaande hoogten Vaste bodem	14.37	14.39	14.40	14.42	14.25	13.76	13.76	14.31	14.30	13.09	12.99	13.11	14.25	14.33	14.78	14.82	14.96	15.01	15.01
Slibbodem																			
Tussenafstanden		2.22	2.03	2.22	2.29	1.37	.54	1.23	2.92	1.35	.55	.58	1.00	.50	2.57	2.06	2.67	2.70	2.60
Samengetelde afstanden	-16.56	-14.34	-12.31	-10.09	-7.80	-6.43	-5.89	-4.66	-1.74	-.39	0.16	0.74	1.74	2.24	4.81	6.87	9.54	12.24	14.84

Gemeente Steenokkerzeel

B2090

Veerlebeek

VHAG: 6606

Locatie atlaspunt (LB72): X-coördinaat: 159792,3154 Y-coördinaat: 179716,7517

DWARSPROFIELPLAN

Atlaspunt - 020
Datum opmeting: 1/01/2000
Schaal: 1/100

