


Legende

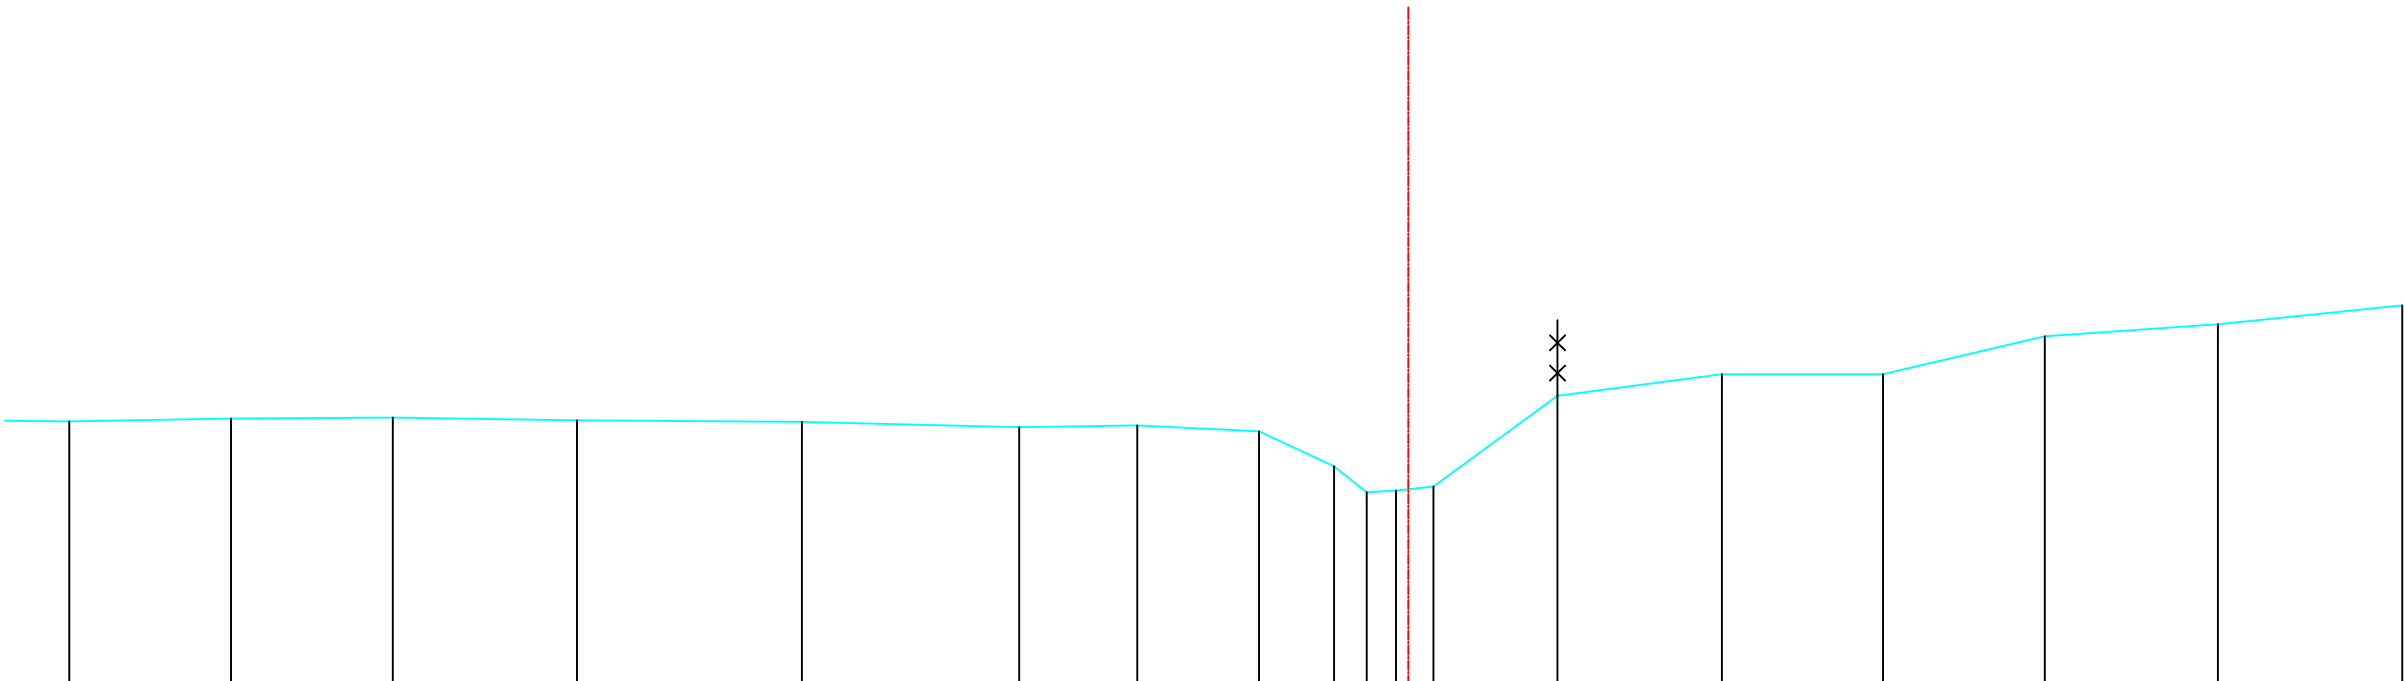

Bestaande hoogten Vaste bodem	14.53	14.56	14.58	14.54	14.52	14.45	14.47	14.39	13.93	13.59	13.61	13.66	14.86	15.15	15.37	15.65	15.81	16.06
Slibbodem																		
Tussenafstanden		2.14	2.14	2.44	2.98	2.87	1.56	1.61	0.99	.43	.39	.49	1.64	2.18	2.13	2.14	2.29	2.44
Samengetelde afstanden	-17.71	-15.57	-13.43	-11.00	-8.02	-5.15	-3.59	-1.97	-.98	-.55	-.16	0.33	1.97	4.15	6.28	8.42	10.71	13.15

Gemeente Steenokkerzeel

B2090

Veerlebeek

VHAG: 6606

Locatie atlaspunt (LB72): X-coördinaat: 159702,3544 Y-coördinaat: 179600,1244

DWARSPROFIELPLAN

Atlaspunt - 023
Datum opmeting: 1/01/2000
Schaal: 1/100

