


Legende

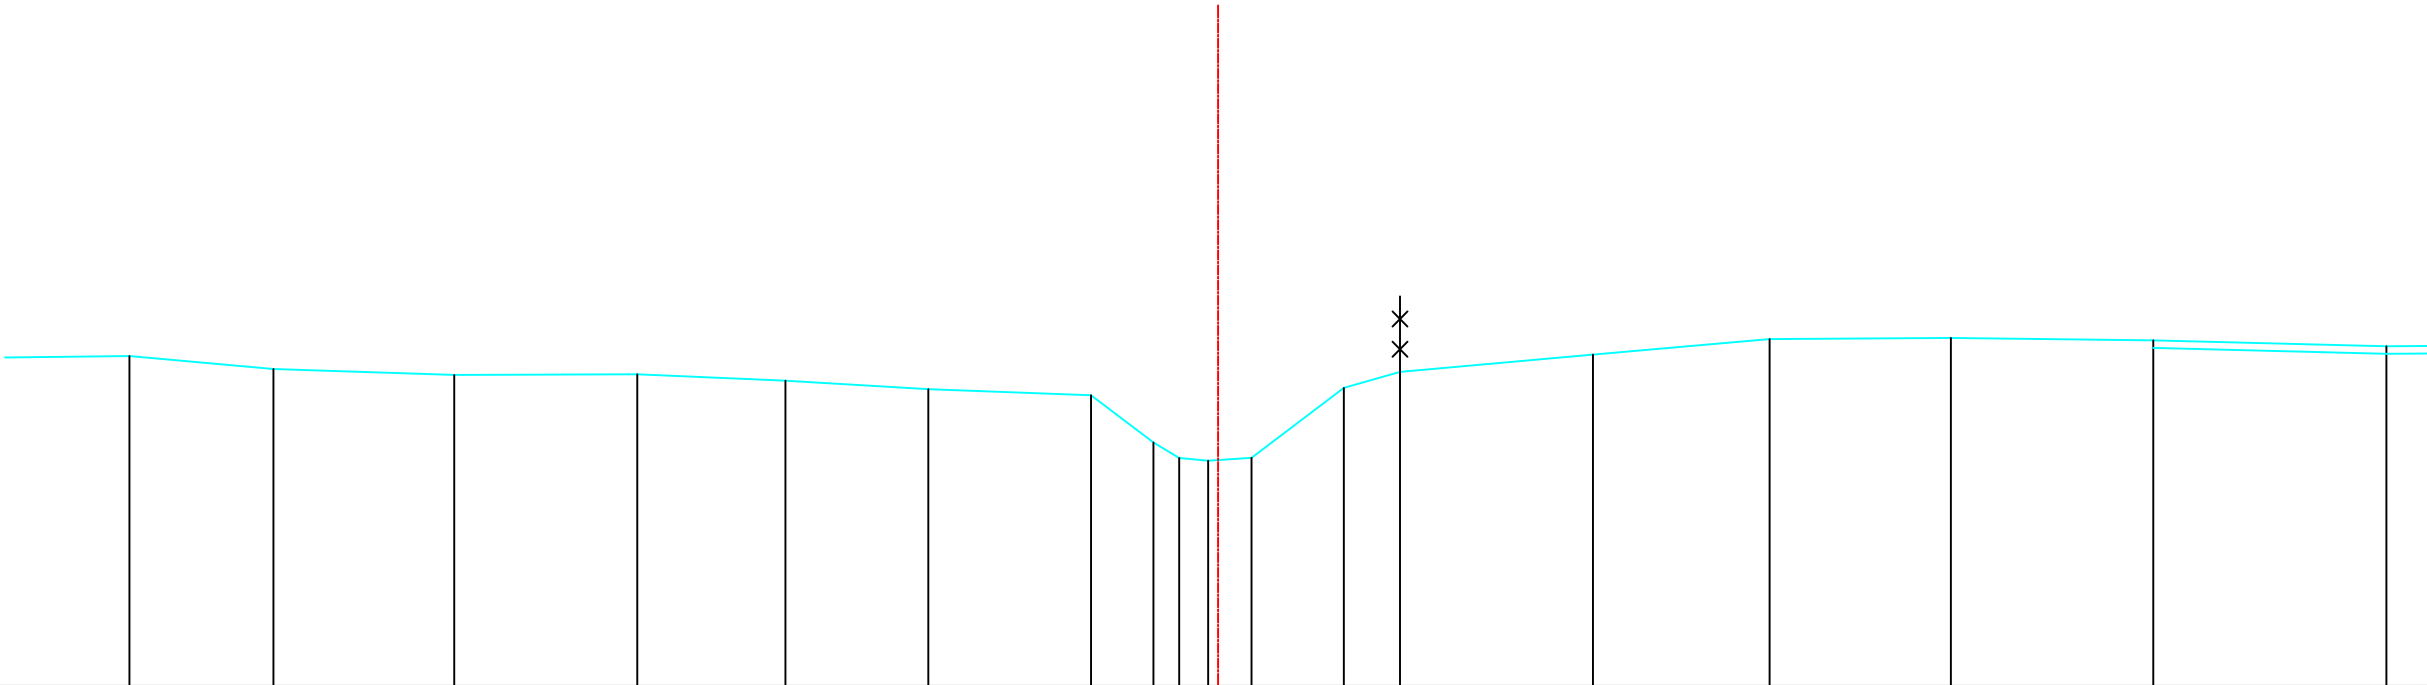

Bestaande hoogten Vaste bodem	15.36	15.19	15.11	15.12	15.04	14.92	14.84	14.22	14.02	13.98	14.02	14.94	15.15	15.38	15.59	15.60	15.57	15.49
Slibbodem																		
Tussenafstanden	1.99	1.90	2.39	2.42	1.96	1.89	2.15	0.83	0.34	0.38	0.57	1.22	0.74	2.55	2.34	2.40	2.68	3.08
Samengetelde afstanden	-14.40	-12.50	-10.10	-7.68	-5.72	-3.83	-1.68	-0.85	-0.51	-0.13	0.44	1.67	2.41	4.96	7.30	9.69	12.37	15.46

Gemeente Steenokkerzeel

B2090 **Veerlebeek**

VHAG: 6606

Locatie atlaspunt (LB72): X-coördinaat: 159620,2609 Y-coördinaat: 179547,0345

DWARSPROFIELPLAN

Atlaspunt - 025
Datum opmeting: 1/01/2000
Schaal: 1/100

