
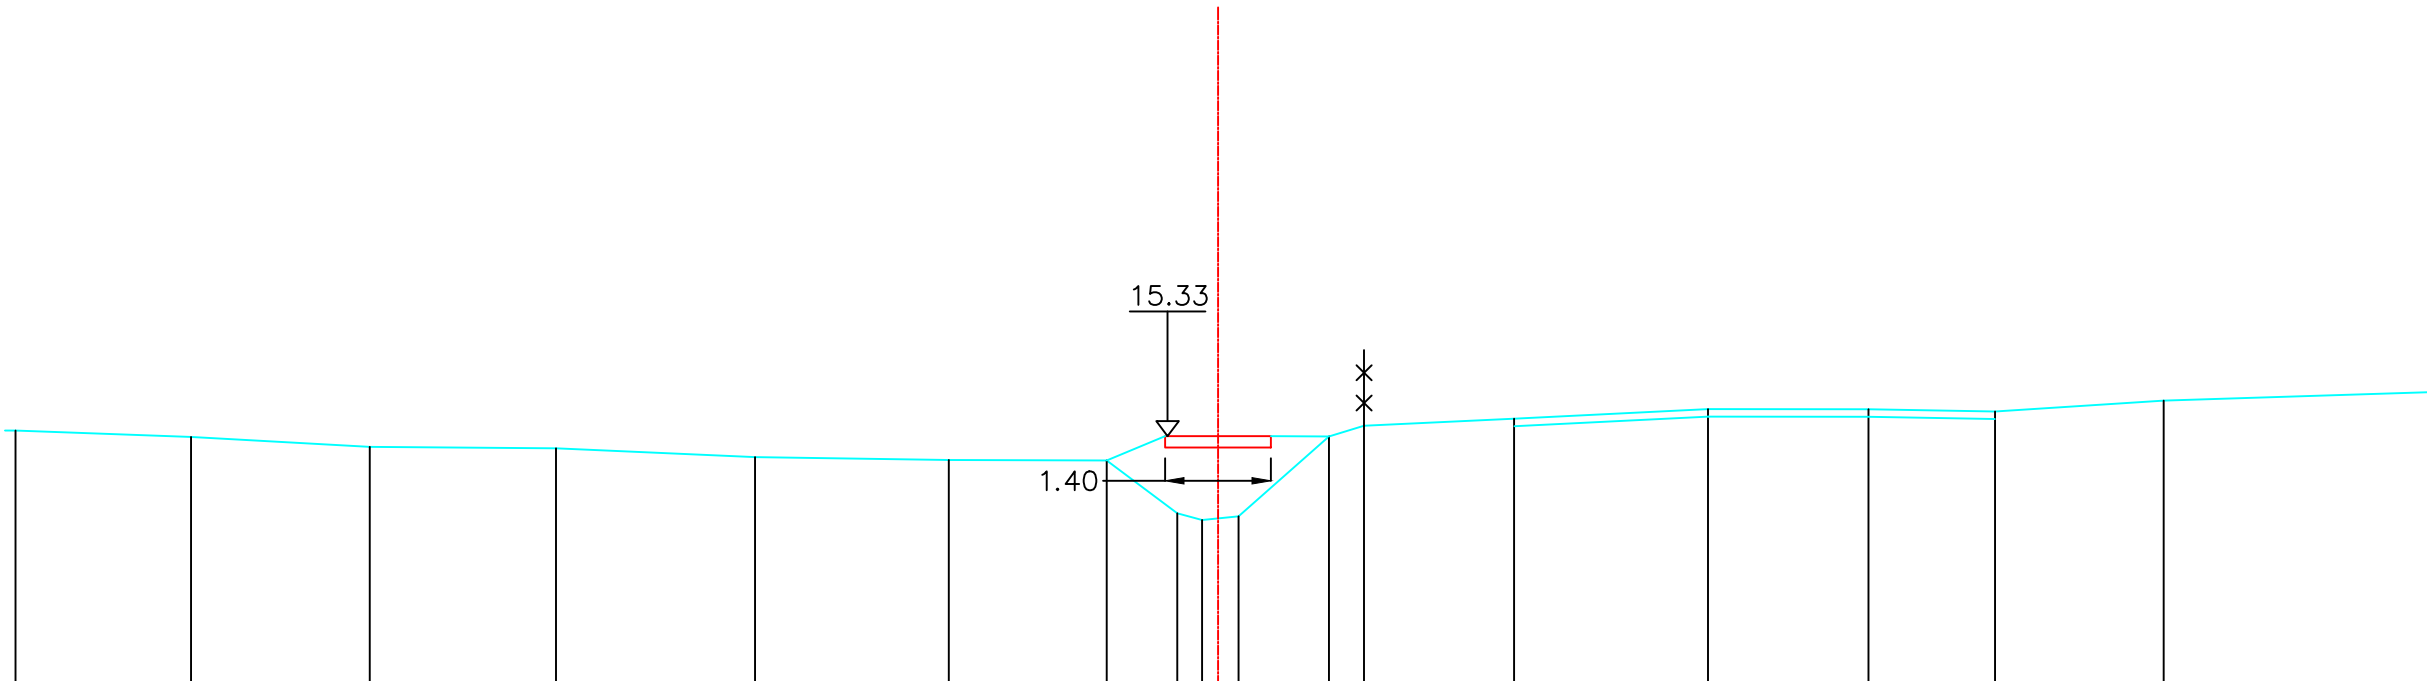


Legende

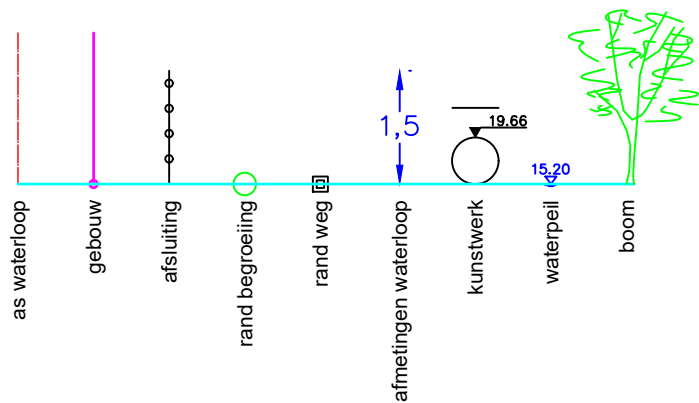

Bestaande hoogten Vaste bodem	15.32	15.19	15.17	15.05	15.02	15.01	14.31	14.22	14.27	15.33	15.47	15.56	15.69	15.69	15.66	15.80	
Slibbodem																	
Tussenafstanden	2.32	2.36	2.47	2.63	2.56	2.09	0.93	.33	.48	1.20	.46	1.98	2.57	2.12	1.67	2.23	4.01
Samengetelde afstanden	-13.59	-11.22	-8.76	-6.12	-3.56	-1.47	-.54	-.21	0.27	1.47	1.93	3.92	6.48	8.60	10.28	12.51	

Gemeente Steenokkerzeel

B2090

Veerlebeek

VHAG: 6606

Locatie atlaspunt (LB72): X-coördinaat: 159610,7691 Y-coördinaat: 179537,1313

DWARSPROFIELPLAN

Atlaspunt - 026
Datum opmeting: 1/01/2000
Schaal: 1/100

