


Legende

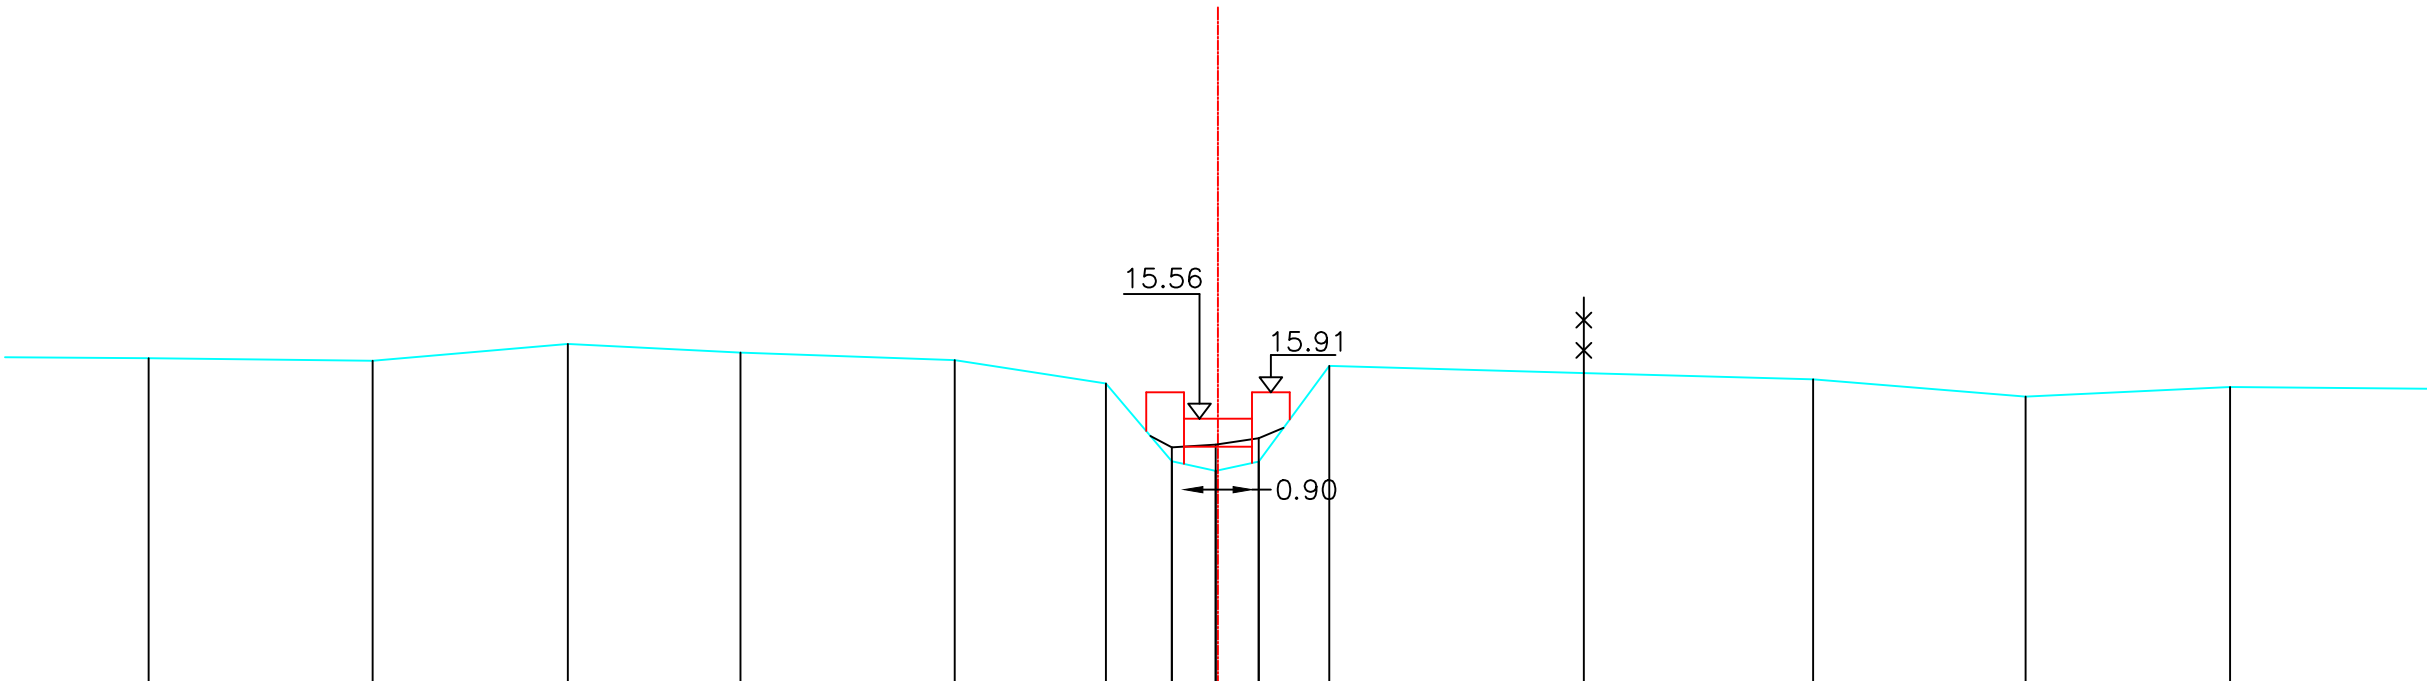

Bestaande hoogten Vaste bodem	16.36	16.33	16.55	16.43	16.34	16.03	15.00	14.87	14.99	16.26	16.17	16.08	15.85	15.98	15.96
Slibbodem							15.18	15.22	15.30						
Tussenafstanden	2.96	2.96	2.58	2.28	2.83	2.00	0.87	.58	.57	0.93	3.37	3.03	2.81	2.71	2.74
Samengetelde afstanden	-14.15	-11.18	-8.60	-6.32	-3.48	-1.48	-.61	-.03	0.54	1.47	4.84	7.87	10.68	13.39	16.13

Gemeente Steenokkerzeel

B2090

Veerlebeek

VHAG: 6606

Locatie atlaspunt (LB72): X-coördinaat: 159519,2661 Y-coördinaat: 179419,3064

DWARSPROFIELPLAN

Atlaspunt - 030
Datum opmeting: 1/01/2000
Schaal: 1/100

