
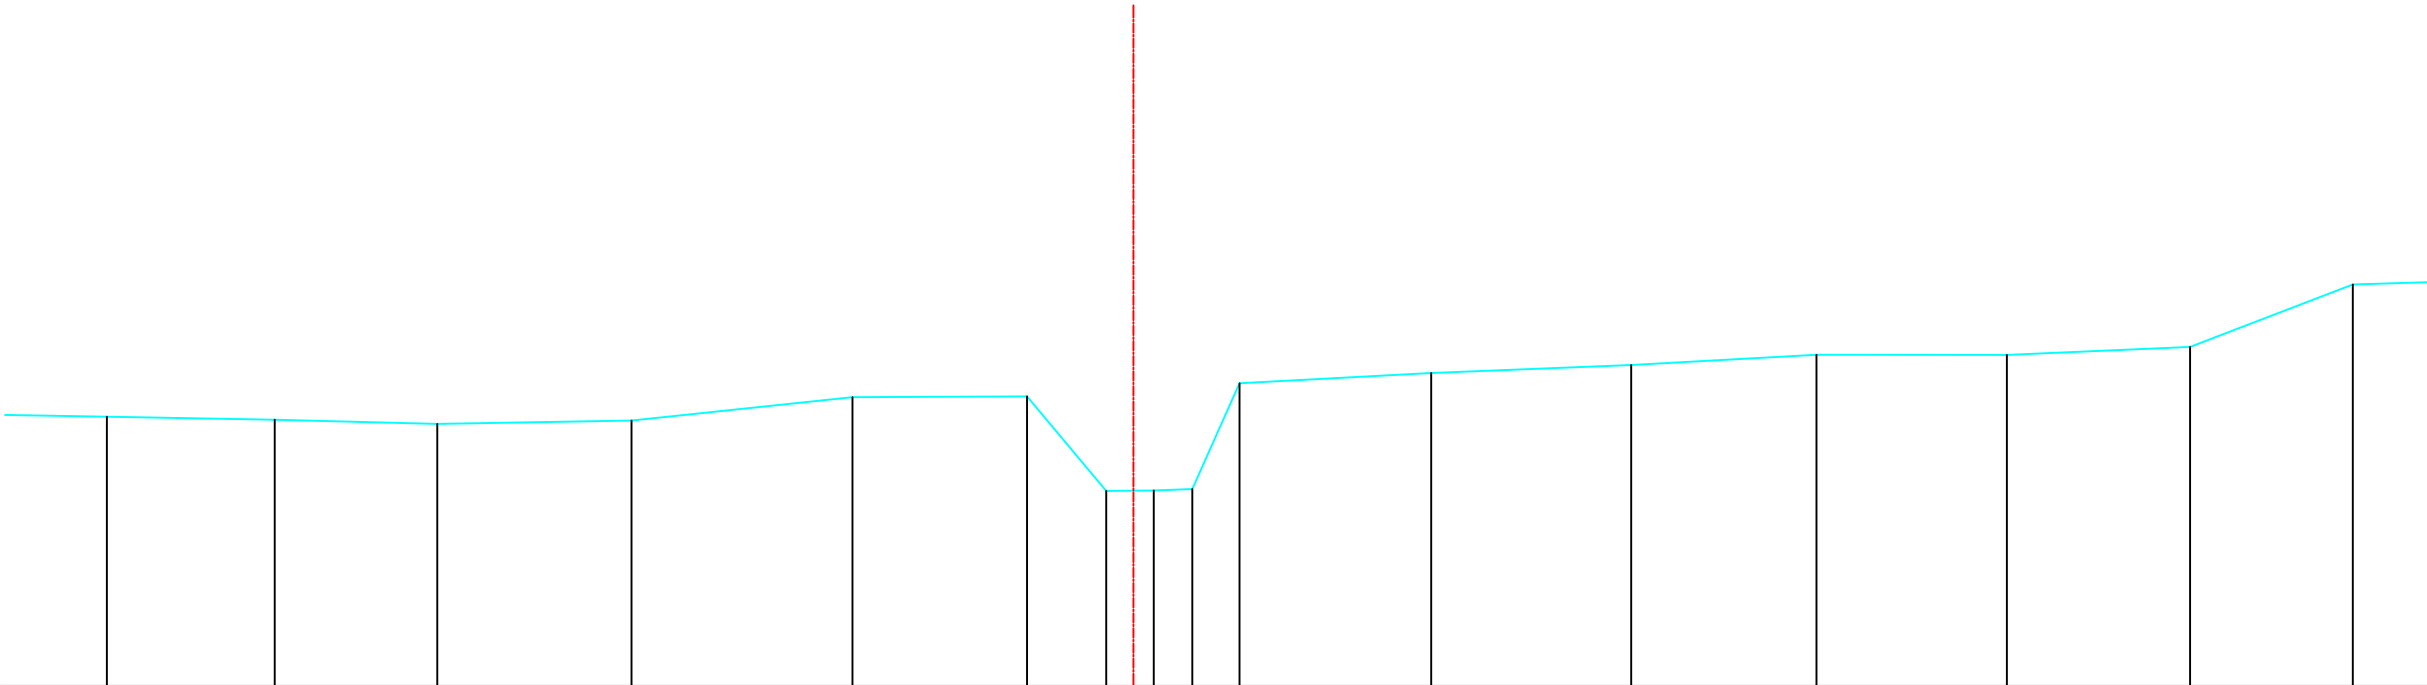


Legende

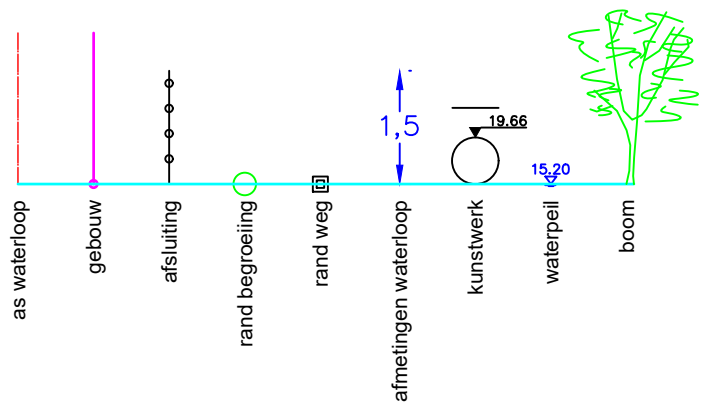

Bestaande hoogten Vaste bodem	16.56	16.52	16.47	16.51	16.82	16.83	15.58	15.58	15.60	17.00	17.14	17.24	17.38	17.38	17.48	18.31	
Slibbodem																	
Tussenafstanden	2.28	2.22	2.15	2.57	2.92	2.31	1.05	0.63	.51	0.62	2.54	2.64	2.45	2.52	2.42	2.15	1.81
Samengetelde afstanden	-13.58	-11.36	-9.21	-6.64	-3.72	-1.41	-1.36	0.27	0.78	1.40	3.94	6.58	9.04	11.55	13.98	16.13	

Gemeente Steenokkerzeel

B2090

Veerlebeek

VHAG: 6606

Locatie atlaspunt (LB72): X-coördinaat: 159485,2019 Y-coördinaat: 179310,4727

DWARSPROFIELPLAN

Atlaspunt - 032
Datum opmeting: 1/01/2000
Schaal: 1/100

