


Legende

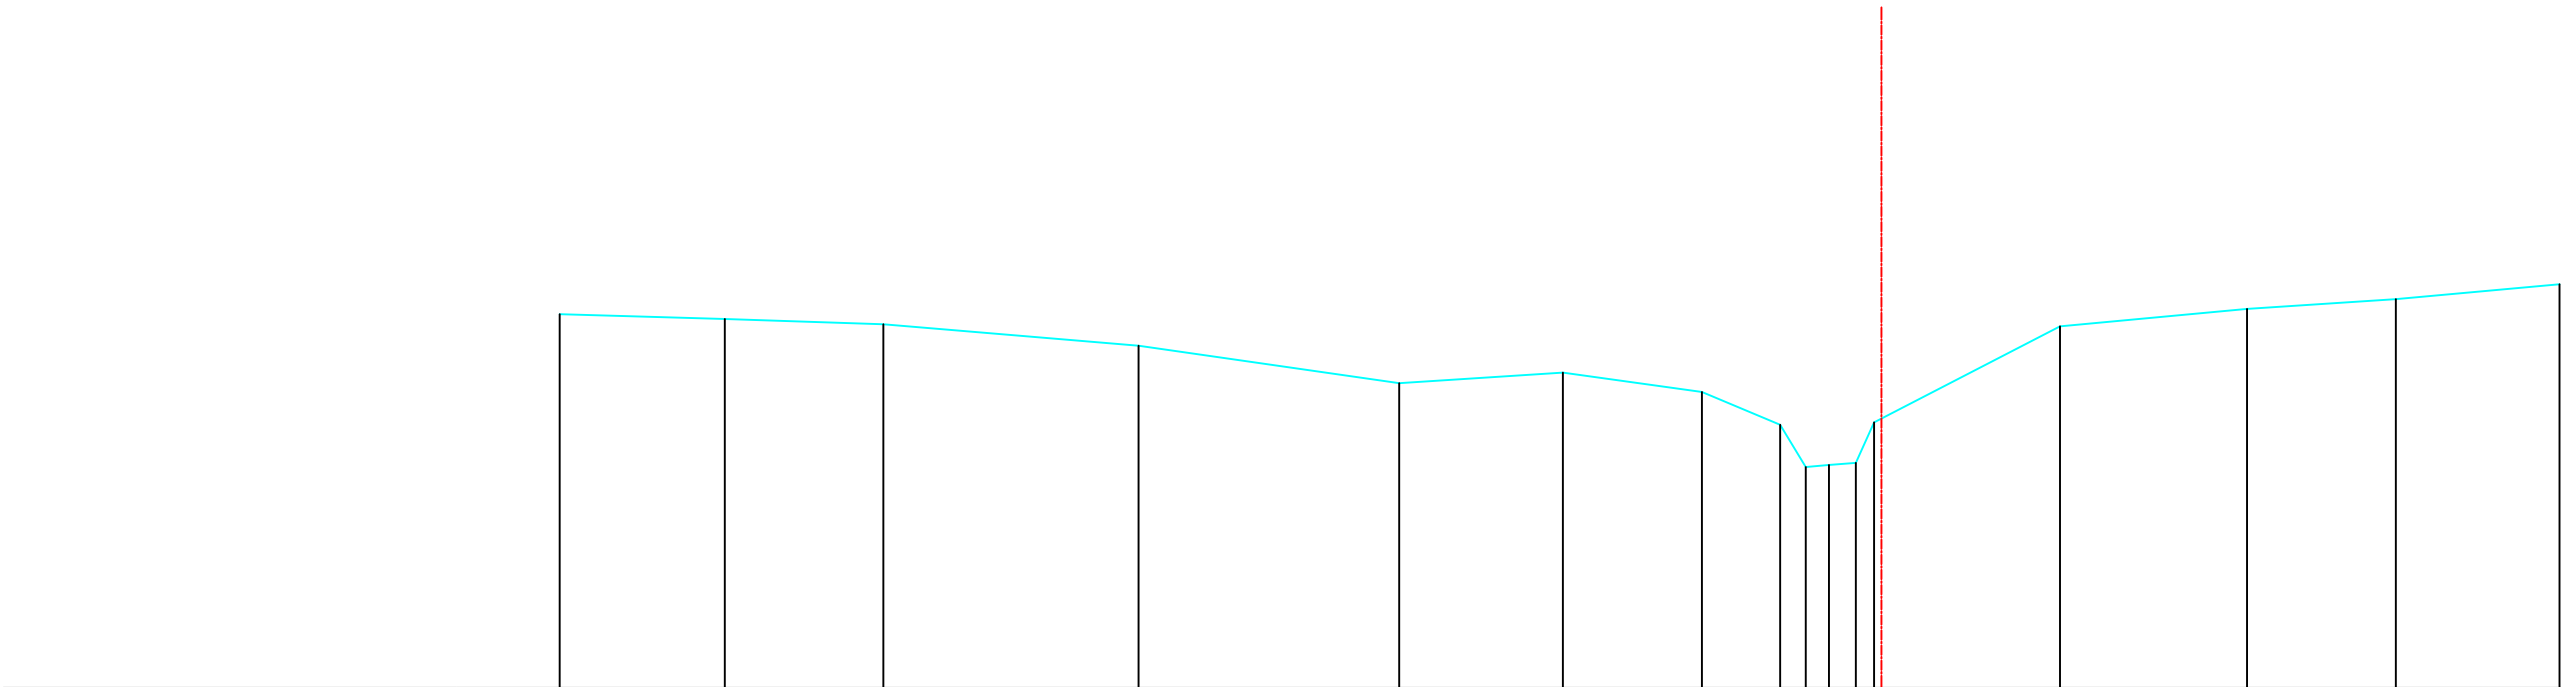

Bestaande hoogten Vaste bodem	17.94	17.88	17.81	17.53	17.03	17.17	16.91	16.48	15.92	15.95	15.98	16.51	17.78	18.01	18.14	18.34
Slibbodem																
Tussenafstanden		2.19	2.10	3.38	3.45	2.16	1.84	1.04	.34	.31	.24		2.46	2.47	1.97	2.16
Samengetelde afstanden	-17.49	-15.30	-13.20	-9.83	-6.38	-4.21	-2.37	-1.34	-1.00	-.69	-.34	-.10	2.36	4.84	6.81	8.97

Gemeente Steenokkerzeel

B2090

Veerlebeek

VHAG: 6606

Locatie atlaspunt (LB72): X-coördinaat: 159404,3657 Y-coördinaat: 179243,8186

DWARSPROFIELPLAN

Atlaspunt - 034
Datum opmeting: 1/01/2000
Schaal: 1/100

