


Legende

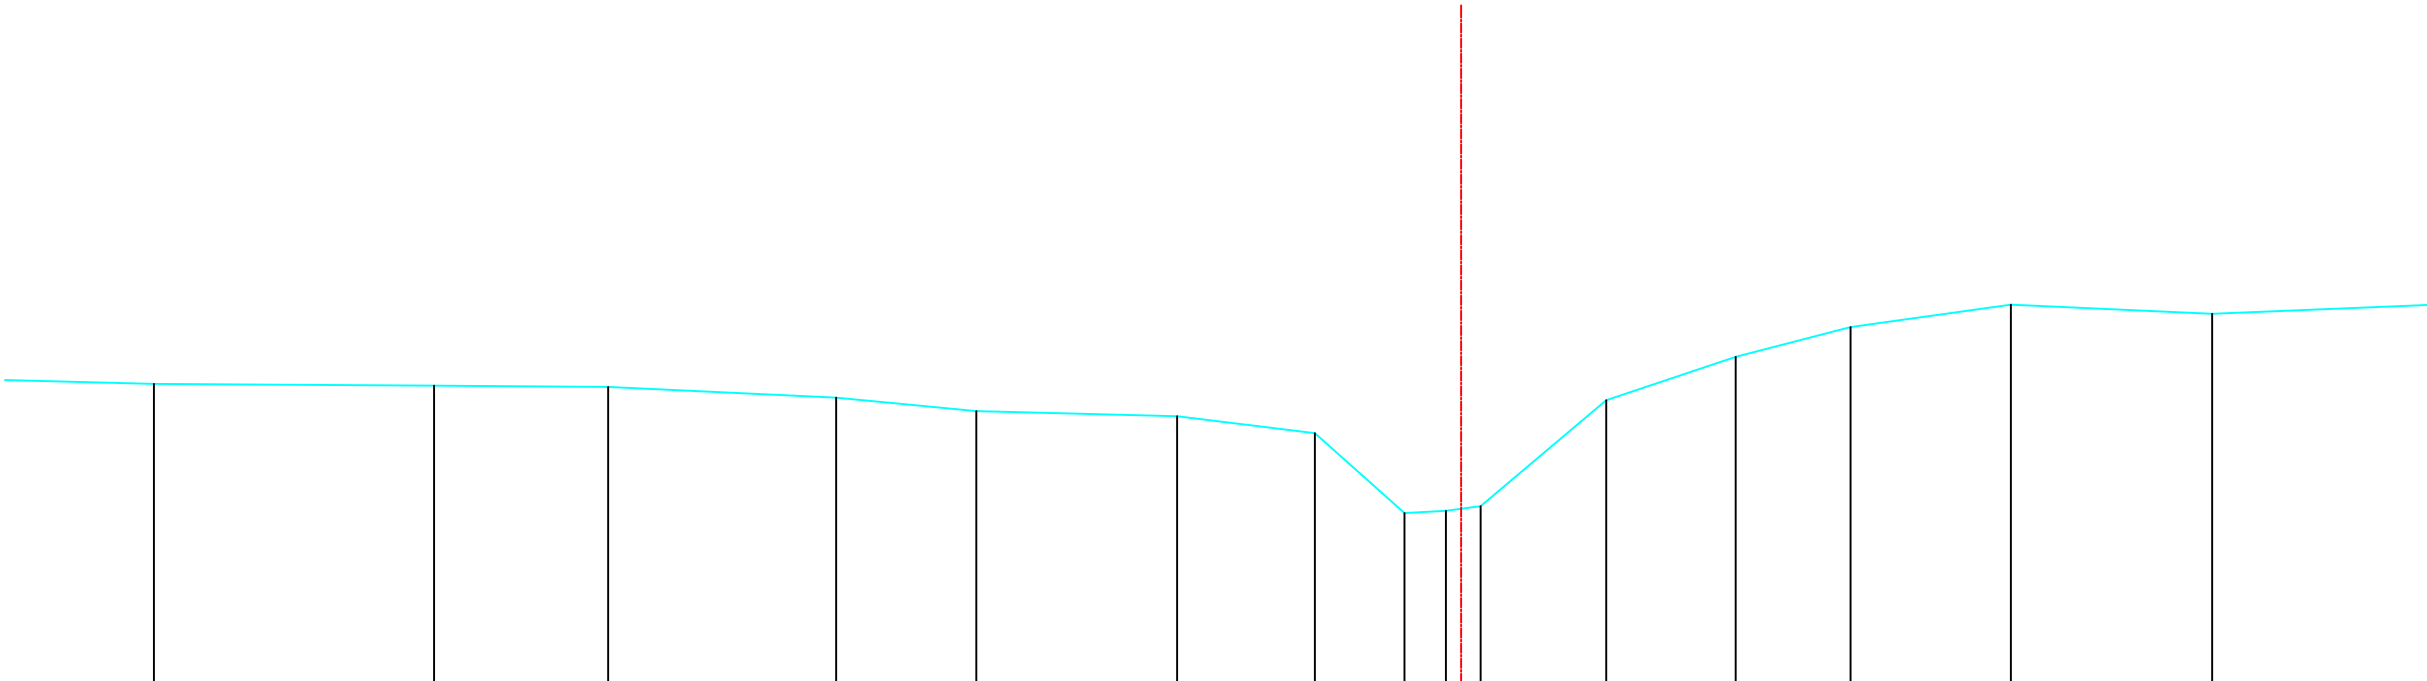

Bestaande hoogten Vaste bodem	18.00	17.97	17.96	17.81	17.64	17.57	17.34	16.29	16.32	16.38	17.78	18.35	18.75	19.04	18.92
Slibbodem															
Tussenafstanden	2.13	3.71	2.30	3.02	1.86	2.66	1.82	1.18	.55	.46	1.66	1.71	1.52	2.12	3.15
Samengetelde afstanden	-17.29	-13.59	-11.28	-8.27	-6.41	-3.76	-1.93	-0.75	-0.20	0.26	1.92	3.63	5.15	7.27	9.94

Gemeente Steenokkerzeel

B2090

Veerlebeek

VHAG: 6606

Locatie atlaspunt (LB72): X-coördinaat: 159361,1488 Y-coördinaat: 179214,541

DWARSPROFIELPLAN

Atlaspunt - 035
Datum opmeting: 1/01/2000
Schaal: 1/100

