


Legende

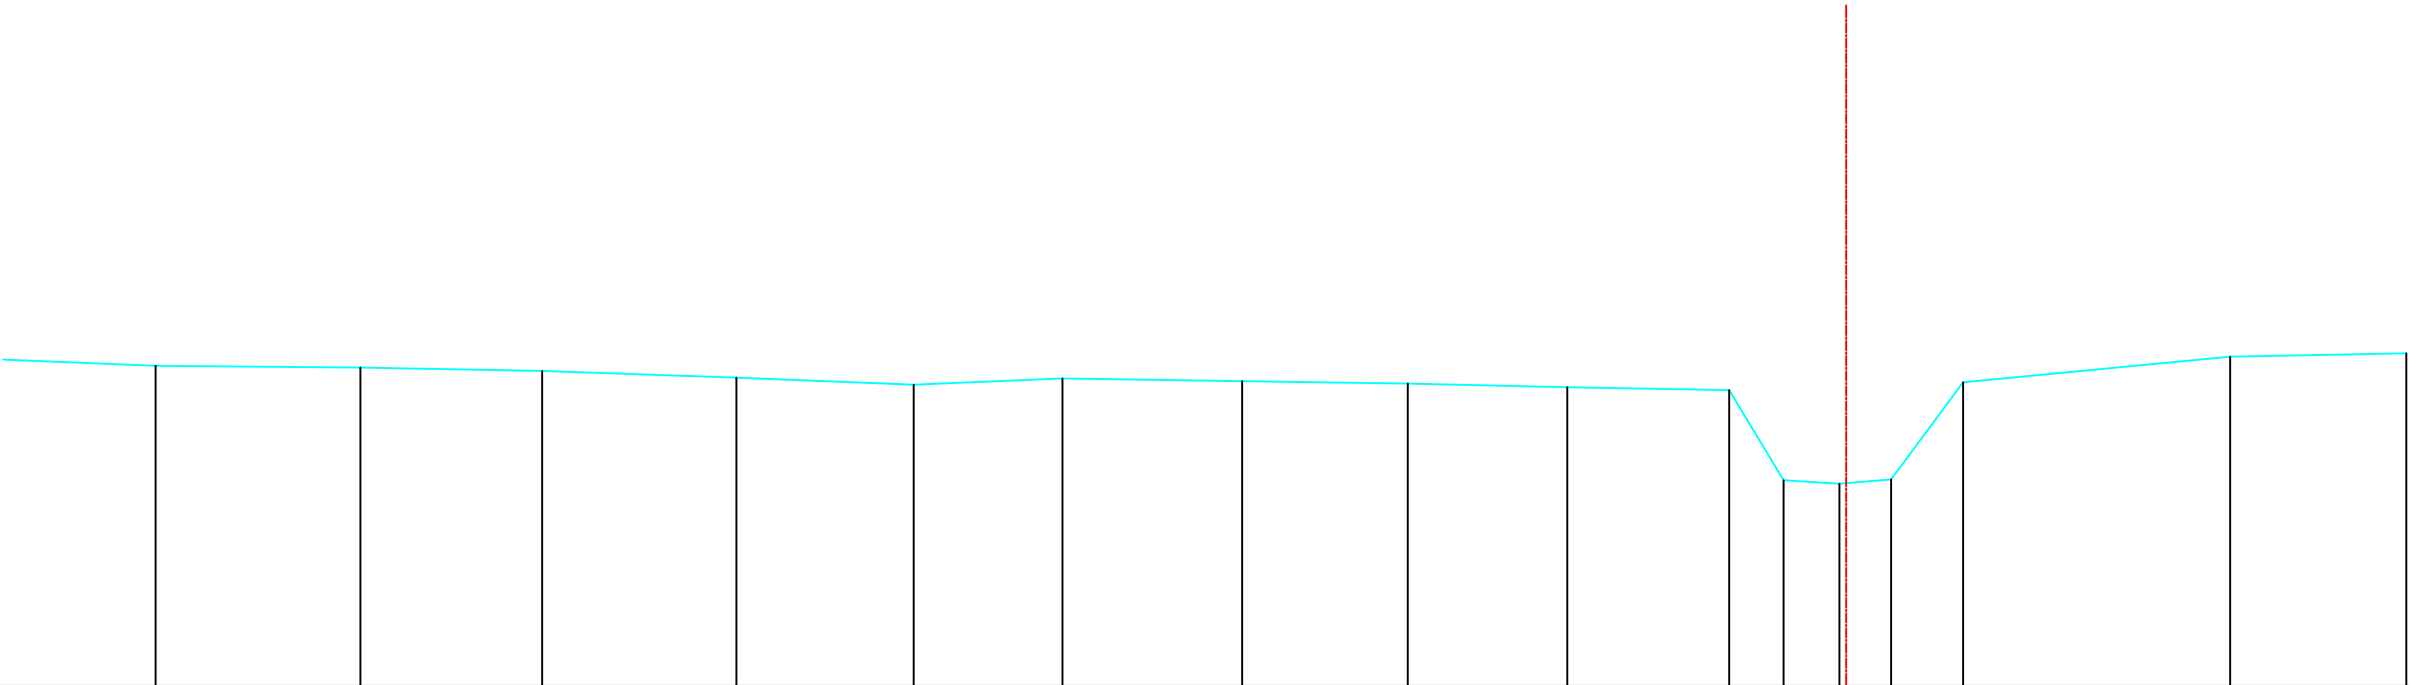

Bestaande hoogten Vaste bodem	18.24		18.21		18.17		18.08		17.98		18.07		18.03		18.00		17.95		17.91		16.72		16.68		16.73		18.02				18.35		18.40
Slibbodem																																	
Tussenafstanden	2.25		2.71		2.40		2.57		2.35		1.97		2.38		2.19		2.11		2.14		0.72	0.74	0.68	0.95		3.53				2.33			
Samengetelde afstanden	-22.36		-19.66		-17.25		-14.68		-12.34		-10.37		-7.99		-5.80		-3.69		-1.55		-0.83	-0.09	0.59	1.55					5.08			7.41	

Gemeente Steenokkerzeel

B2090

Veerlebeek

VHAG: 6606

Locatie atlaspunt (LB72): X-coördinaat: 159311,7419 Y-coördinaat: 179183,654

DWARSPROFIELPLAN

Atlaspunt - 036
Datum opmeting: 1/01/2000
Schaal: 1/100

