
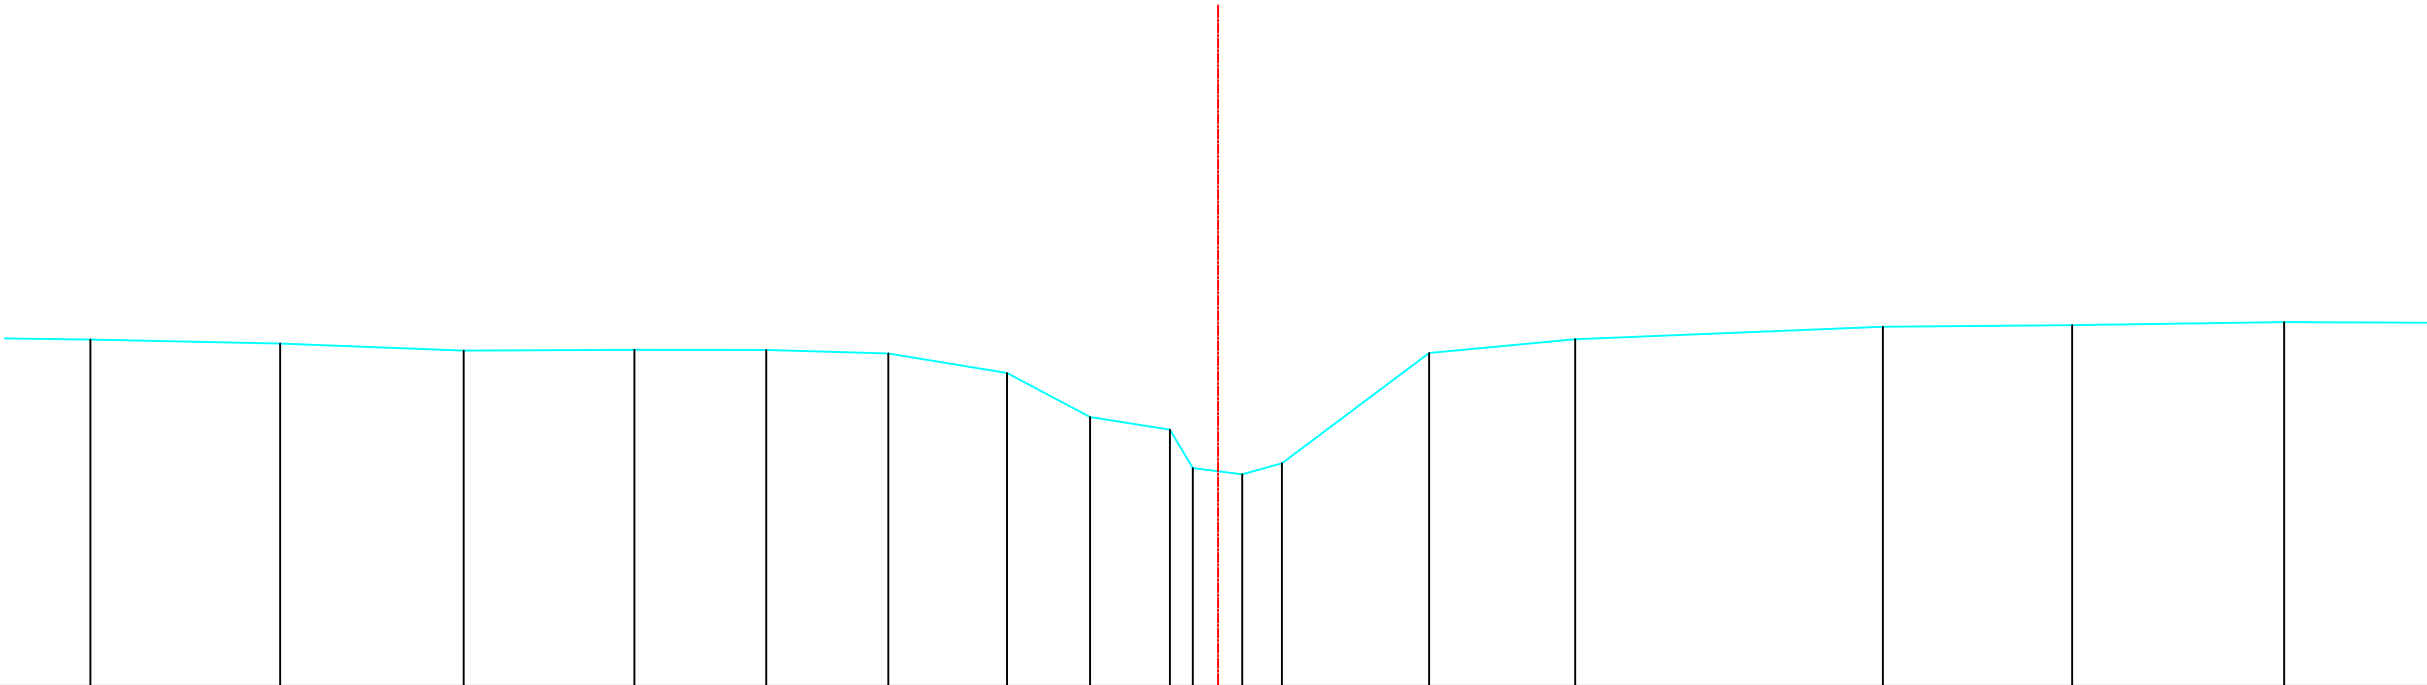


Legende

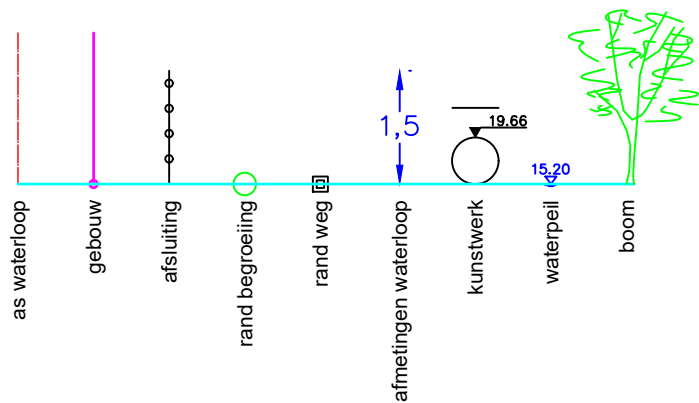

Bestaande hoogten Vaste bodem	18.58	18.53	18.44	18.45	18.44	18.40	18.14	17.56	17.39	16.88	16.80	16.95	18.40	18.59	18.75	18.77	18.81	
Slibbodem																		
Tussenafstanden	5	2.51	2.43	2.26	1.74	1.61	1.57	1.10	1.06	0.30	0.65	0.53	1.95	1.93	4.07	2.51	2.80	2.78
Samengetelde afstanden	-14.92	-12.41	-9.98	-7.72	-5.98	-4.36	-2.79	-1.69	-0.64	-0.33	0.32	0.85	2.79	4.73	8.79	11.30	14.10	

Gemeente Steenokkerzeel

B2090

Veerlebeek

VHAG: 6606

Locatie atlaspunt (LB72):

X-coördinaat: 159270,7496 Y-coördinaat: 179172,0876

DWARSPROFIELPLAN

Atlaspunt - 037
Datum opmeting: 1/01/2000
Schaal: 1/100

