


Legende

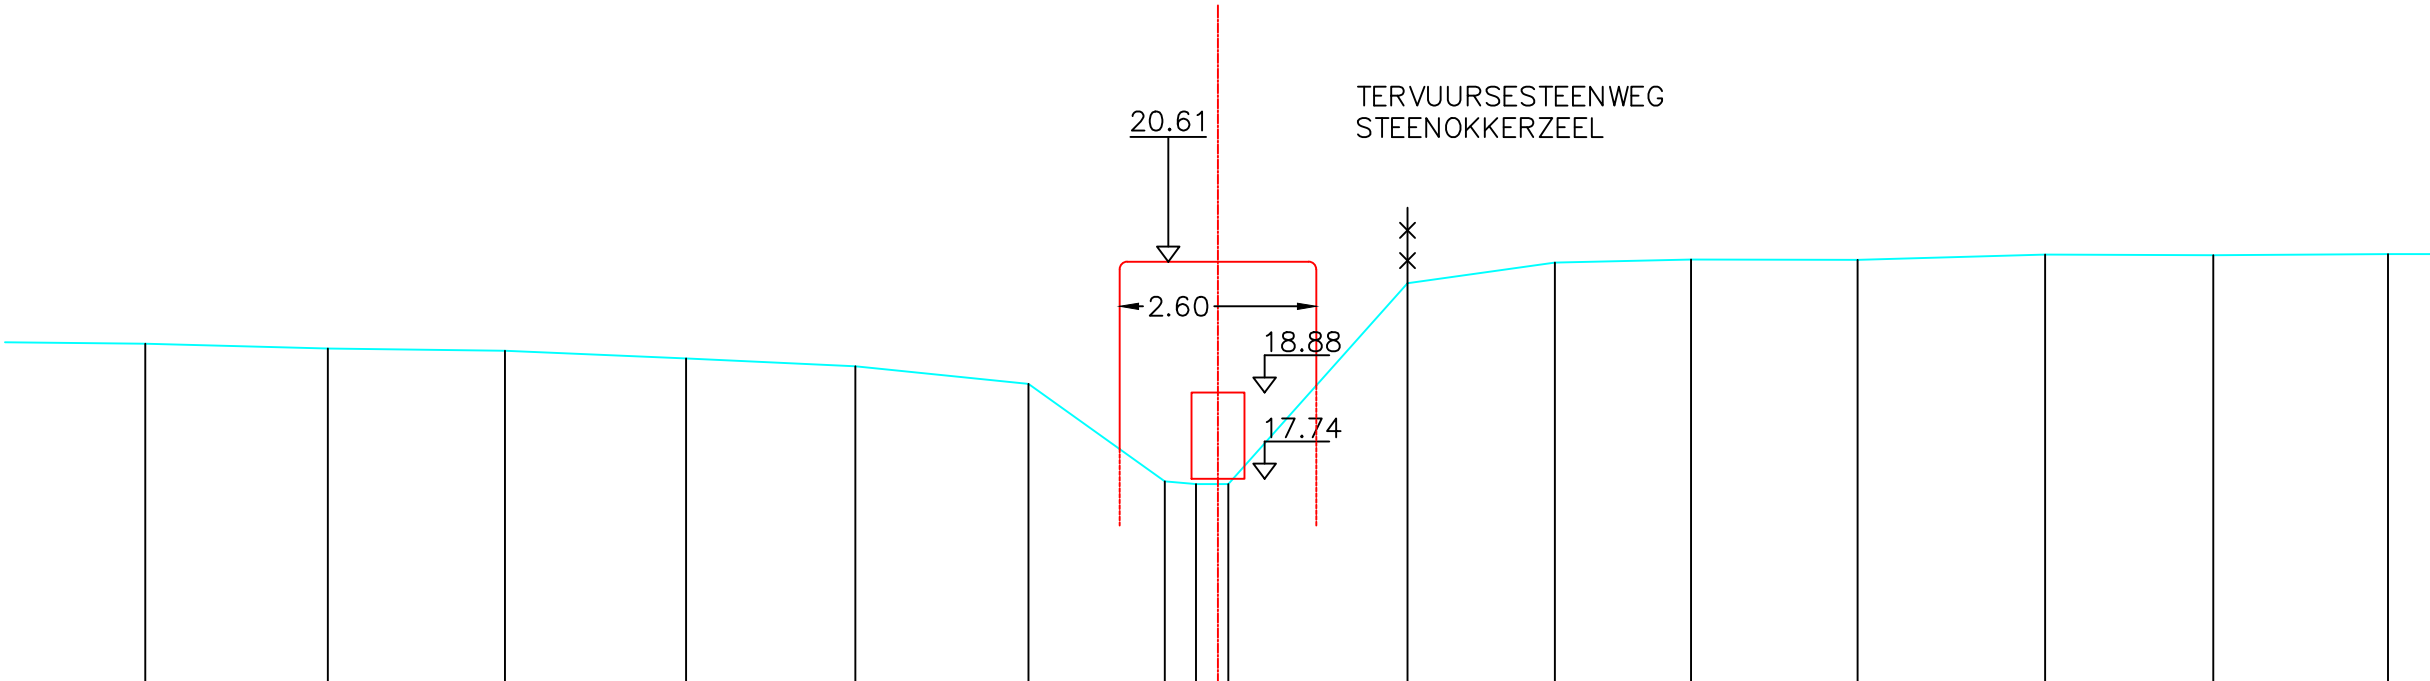

Bestaande hoogten Vaste bodem	19.53	19.46	19.43	19.33	19.23	19.00	17.71	17.67	17.67	20.33	20.60	20.64	20.64	20.71	20.70	20.71
Slibbodem																
Tussenafstanden	2.41	2.41	2.34	2.40	2.24	2.29	1.80	.41	.43	2.37	1.95	1.80	2.20	2.48	2.23	2.31
Samengetelde afstanden	-14.19	-11.78	-9.43	-7.04	-4.80	-2.51	-70	-29	0.14	2.51	4.46	6.26	8.46	10.94	13.17	15.48

Gemeente Steenokkerzeel

B2090

Veerlebeek

VHAG: 6606

Locatie atlaspunt (LB72): X-coördinaat: 159167,9741 Y-coördinaat: 179147,4766

DWARSPROFIELPLAN

Atlaspunt - 039
Datum opmeting: 1/01/2000
Schaal: 1/100



VLAAMS-
BRABANT