


Legende

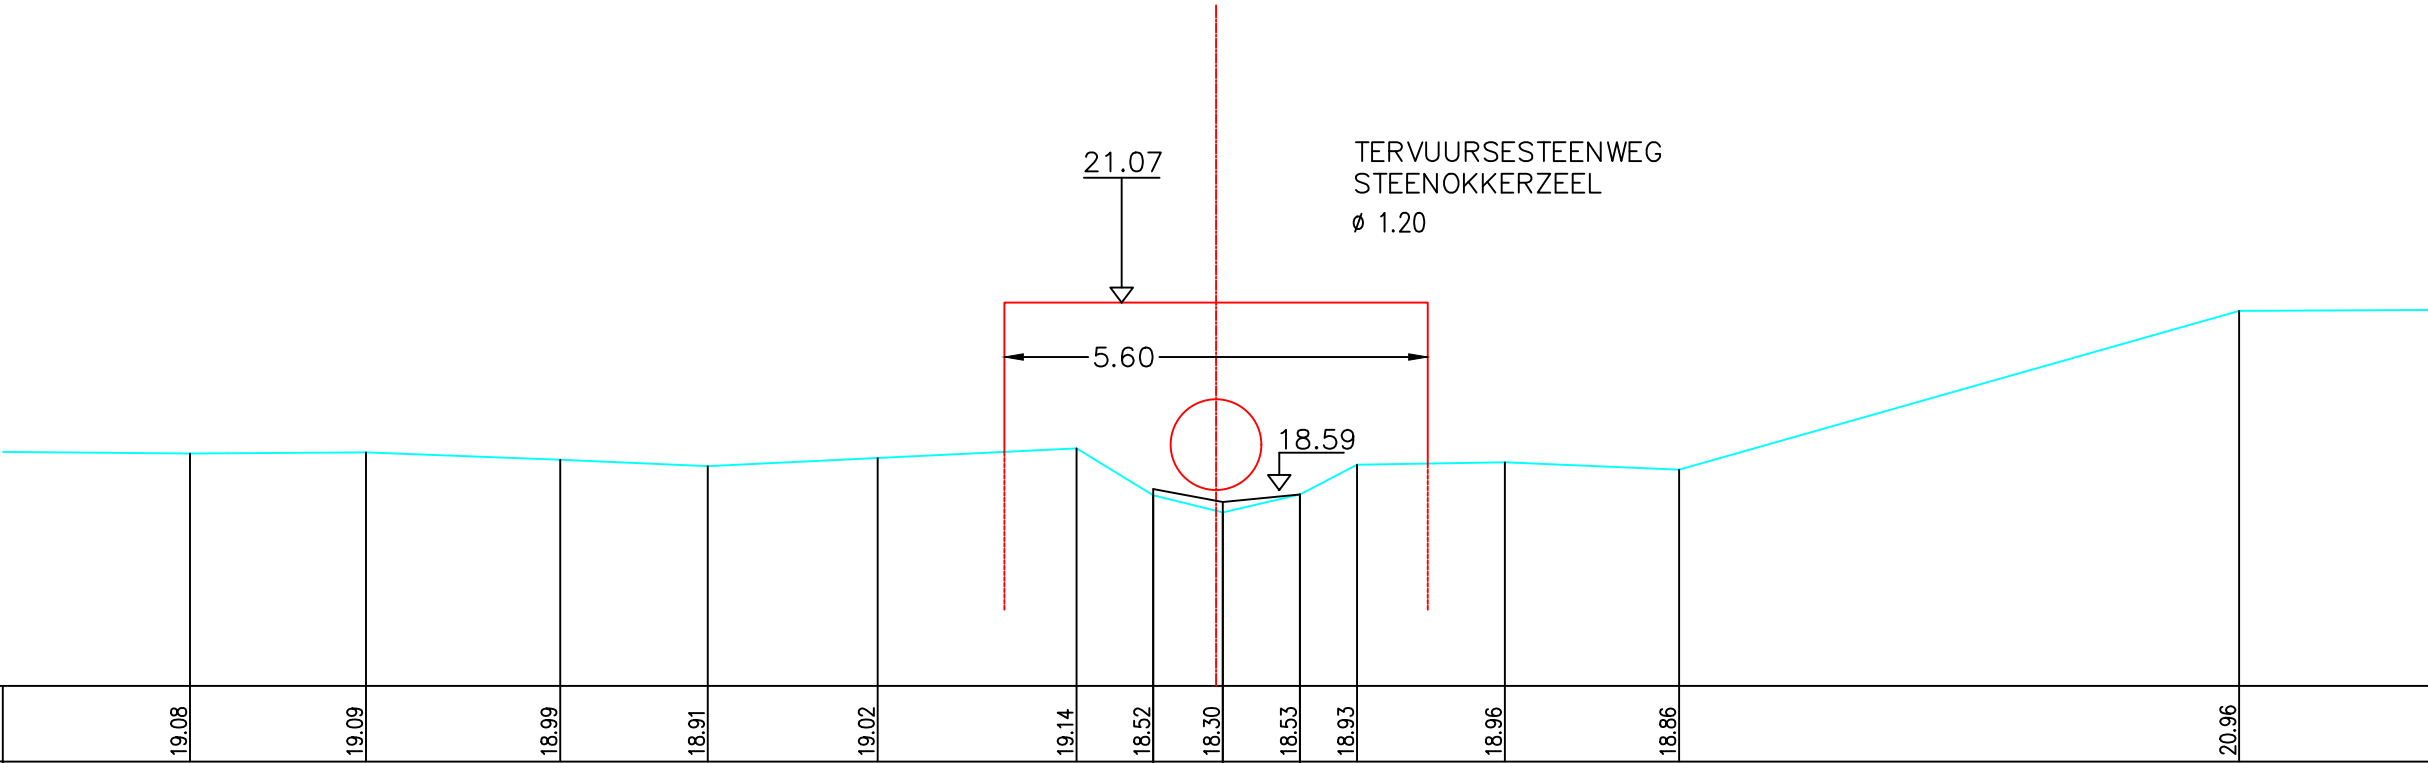

Bestaande hoogten Vaste bodem	19.08	19.09	18.99	18.91	19.02	19.14	18.52	18.30	18.53	18.93	18.96	18.86	20.96	
Slibbodem	18.60							18.43	18.53					
Tussenafstanden	2.77	2.33	2.57	1.95	2.25	2.63	1.01	0.92	1.02	0.76	1.96	2.30	7.41	2.93
Samengetelde afstanden	-13.57	-11.24	-8.68	-6.72	-4.48	-1.85	-0.83	0.09	1.11	1.86	3.82	6.13	13.53	

Gemeente Steenokkerzeel

B2090 Veerlebeek

VHAG: 6606

Locatie atlaspunt (LB72): X-coördinaat: 159158,8818 Y-coördinaat: 179093,8331

DWARSPROFIELPLAN

Atlaspunt - 040
Datum opmeting: 1/01/2000
Schaal: 1/100

