


Legende

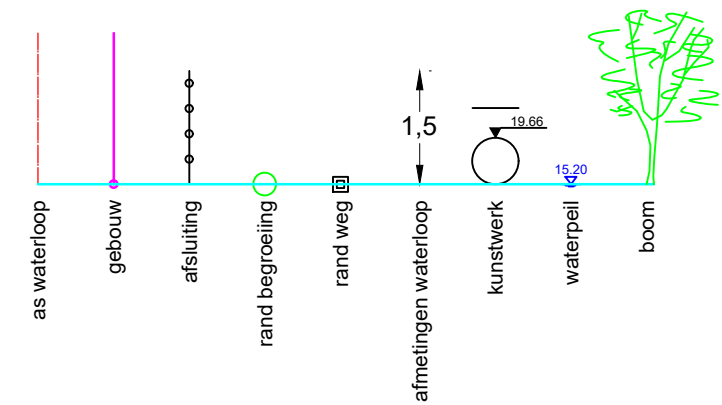

Dwarsprofiel 9
Vergelijkingsvlak 48.00 m T.A.W.
2+22.15

Peil vaste bodem	-50.36	-50.38	-50.27	-49.47	-50.58	-50.61
Slibpeil				48.99 48.80 48.99 48.97 48.99		
Tussenafstand		7.18	1.81	1.52	1.28	7.58
Afstand tot as	-10.93	-3.75	-1.94	0.42 0.00 0.00 -0.25 -0.52	-1.80	-9.33

As Vissengracht

49.10

Gemeente Tienen

B4038 VISSENGRACHT

VHAG: 7632

Locatie atlaspunt (LB72): X-coördinaat: 192724.64 Y-coördinaat: 164376.34

DWARSPROFIELPLAN

Atlaspunt - 009
Datum opmeting: 25/11/2021
Schaal: 1/100

