



Legende

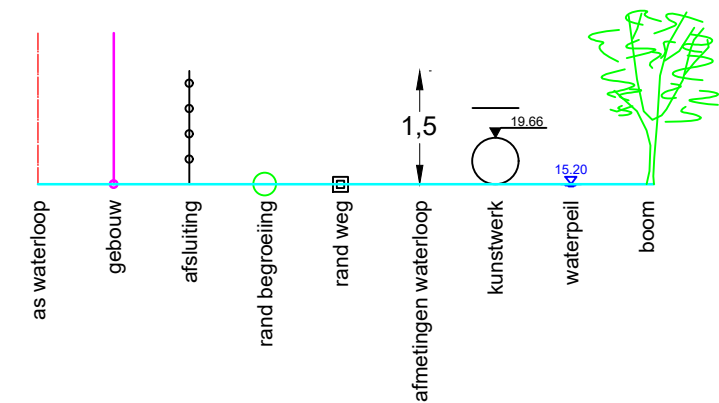

Dwarsprofiel 12
Vergelijkingsvlak 48.00 m T.A.W.
3+42.83

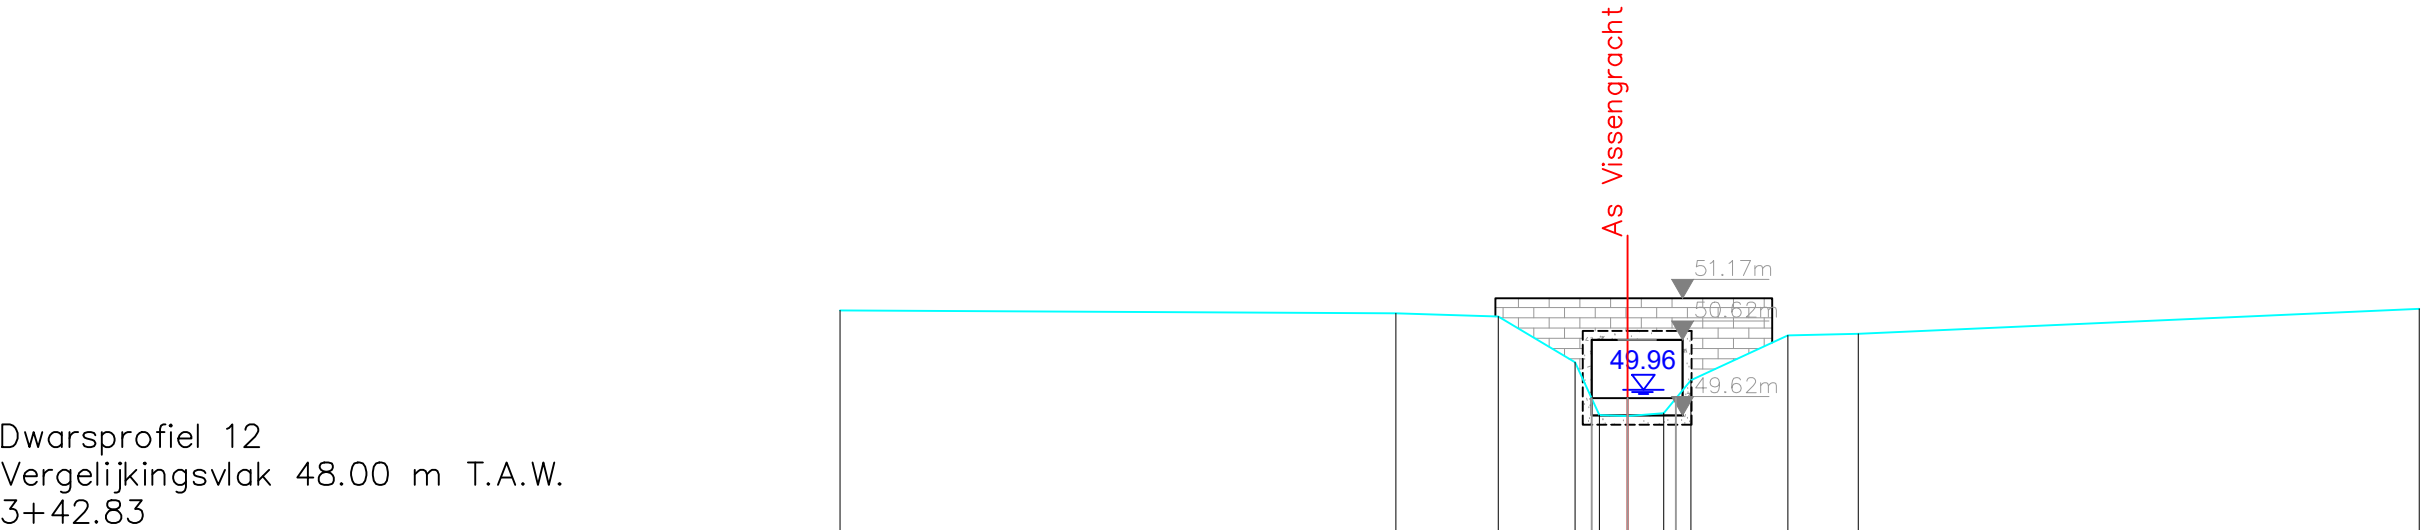

Peil vaste bodem	-51.01	-50.97	-50.93	-50.32	-49.63	-49.61	-49.65	-50.09	-50.68	-50.70	-51.03
Slibpeil				-49.85	-49.63	-49.61	-49.85	-49.65			
Tussenafstand		7.35	1.36	1.02	0.32	0.37	0.48	0.36	1.28	0.93	7.42
Afstand tot as	-10.42	-3.07	-1.71	-0.70	-0.37	-0.00	-0.47	-0.84	-2.12	-3.04	-10.44