


Legende

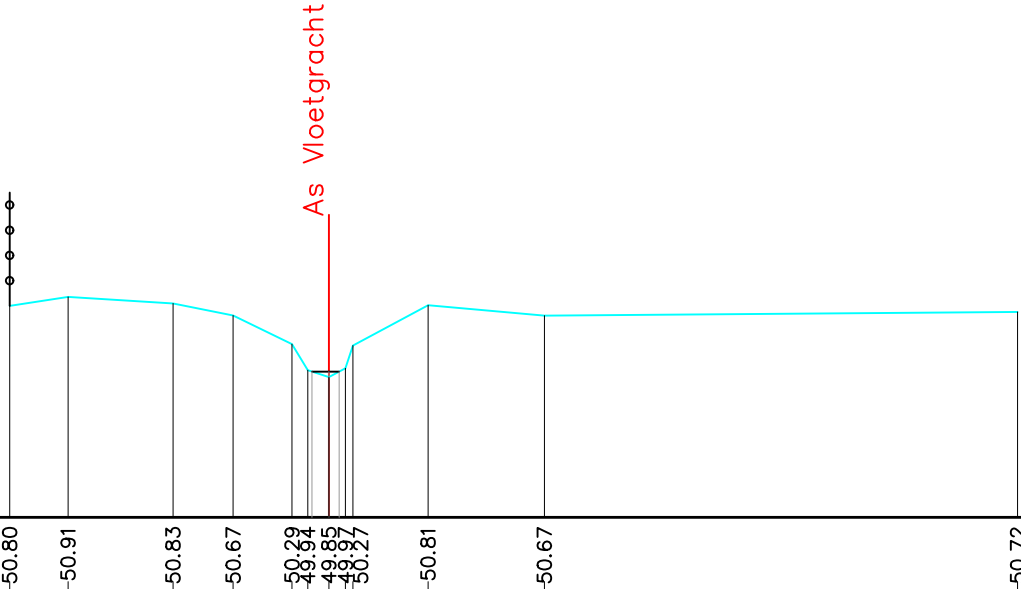

Dwarsprofiel 19
Vergelijkingsvlak 48.00 m T.A.W.
8+01.78

Peil vaste bodem	-50.80 -50.91 -50.83 -50.67 -50.29 -49.94 -49.85 -49.93 -49.93 -50.27 -50.81 -50.67 -50.72												
Slibpeil	49.93 49.93 49.93 49.93 49.93 49.93 49.93 49.93 49.93 49.93 49.93 49.93 49.93												
Tussenafstand		0.77	1.39	0.80	0.78	0.21	0.28	0.00	0.22	0.99	1.54	6.26	
Afstand tot as	- 4.21	- 3.44	- 2.06	- 1.26	- 0.49	- 0.28	- 0.00	- 0.32	- 0.32	- 1.31	- 2.85		- 9.11



Gemeente Bertem

B2142 **Vloetgracht**

VHAG: 6980

Locatie ataspunt (LB72): X-coördinaat: 165536.884 Y-coördinaat: 171972.31

DWARSPROFIELPLAN

Ataspunt - 030
Datum opmeting: 05/03/2021
Schaal: 1/100

