



Legende

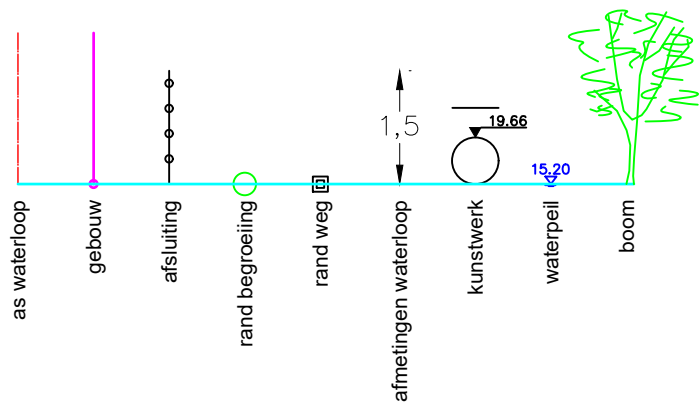

Dwarsprofiel 26
Vergelijkingsvlak 51.00 m T.A.W.
10+83.75

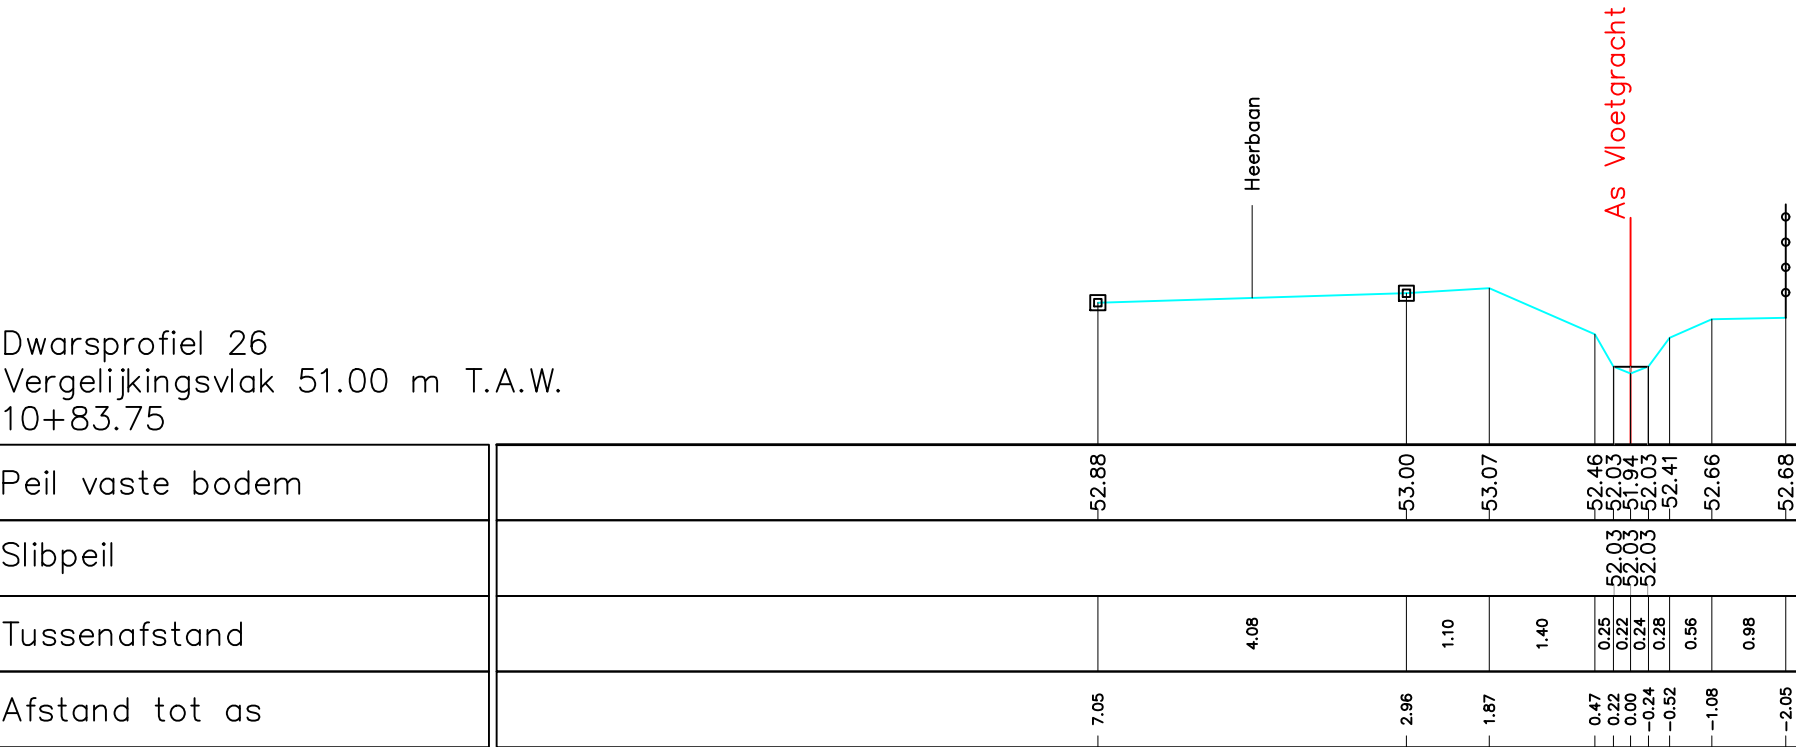

Peil vaste bodem	-52.88	-53.00	-53.07	-52.46	-52.03	-51.94	-52.03	-52.41	-52.66	-52.68	
Slibpeil				52.03	52.03	52.03	52.03				
Tussenafstand		4.08	1.10	1.40	0.25	0.22	0.24	0.28	0.56	0.98	
Afstand tot as	-7.05	-2.96	-1.87		0.47	0.22	0.00	-0.24	-0.52	-1.08	-2.05