



Legende

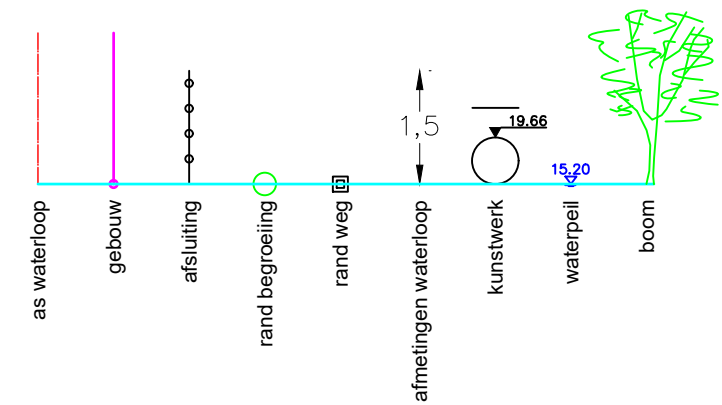

Dwarsprofiel 38
Vergelijkingsvlak 54.00 m T.A.W.
16+52.06

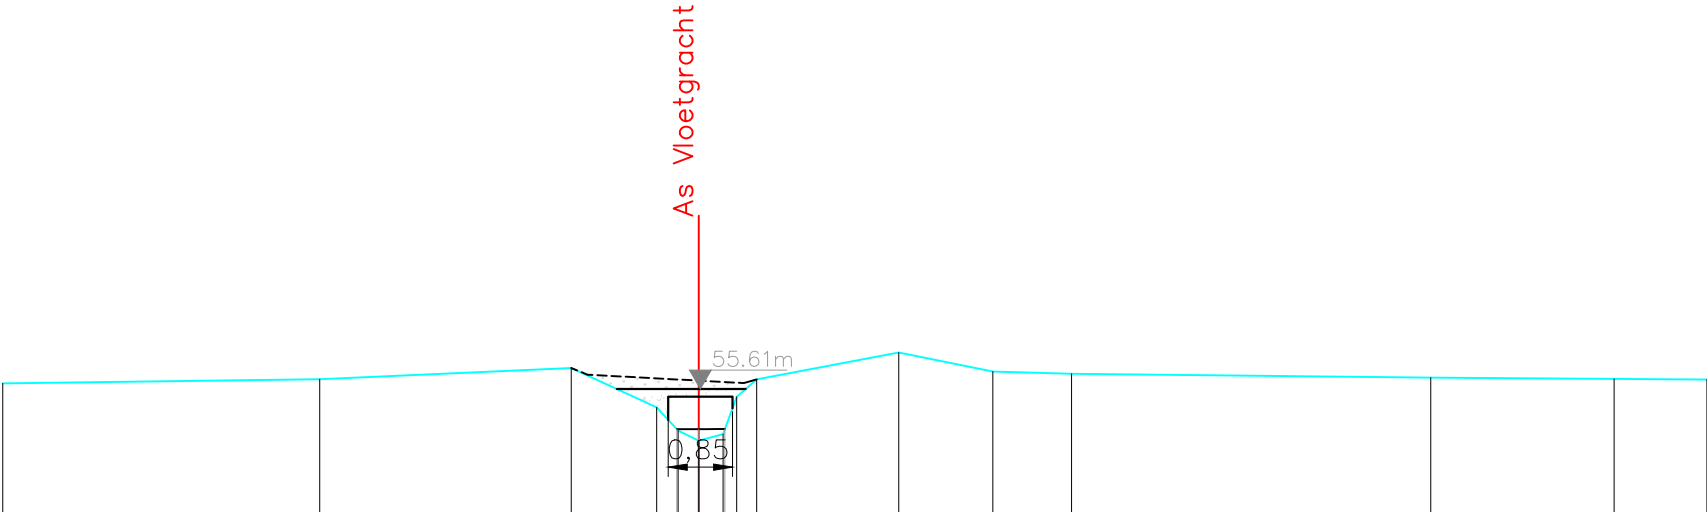

Peil vaste bodem	-55.78	-55.84	-55.99	-55.46	-55.16	-55.03	-55.11	-55.84	-56.19	-55.94	-55.91	-55.86	-55.84	-55.83
Slibpeil				55.18	55.18	55.18	55.18							
Tussenafstand		4.19	3.33	1.13	0.28	0.27	0.32	0.18	1.88	1.24	1.04	4.75	2.43	1.23
Afstand tot as	-9.21	-5.01	-1.89	-0.56	-0.27	-0.00	-0.30	-0.47	-2.47	-3.64	-4.61	-9.05	-11.18	-12.24