


Legende

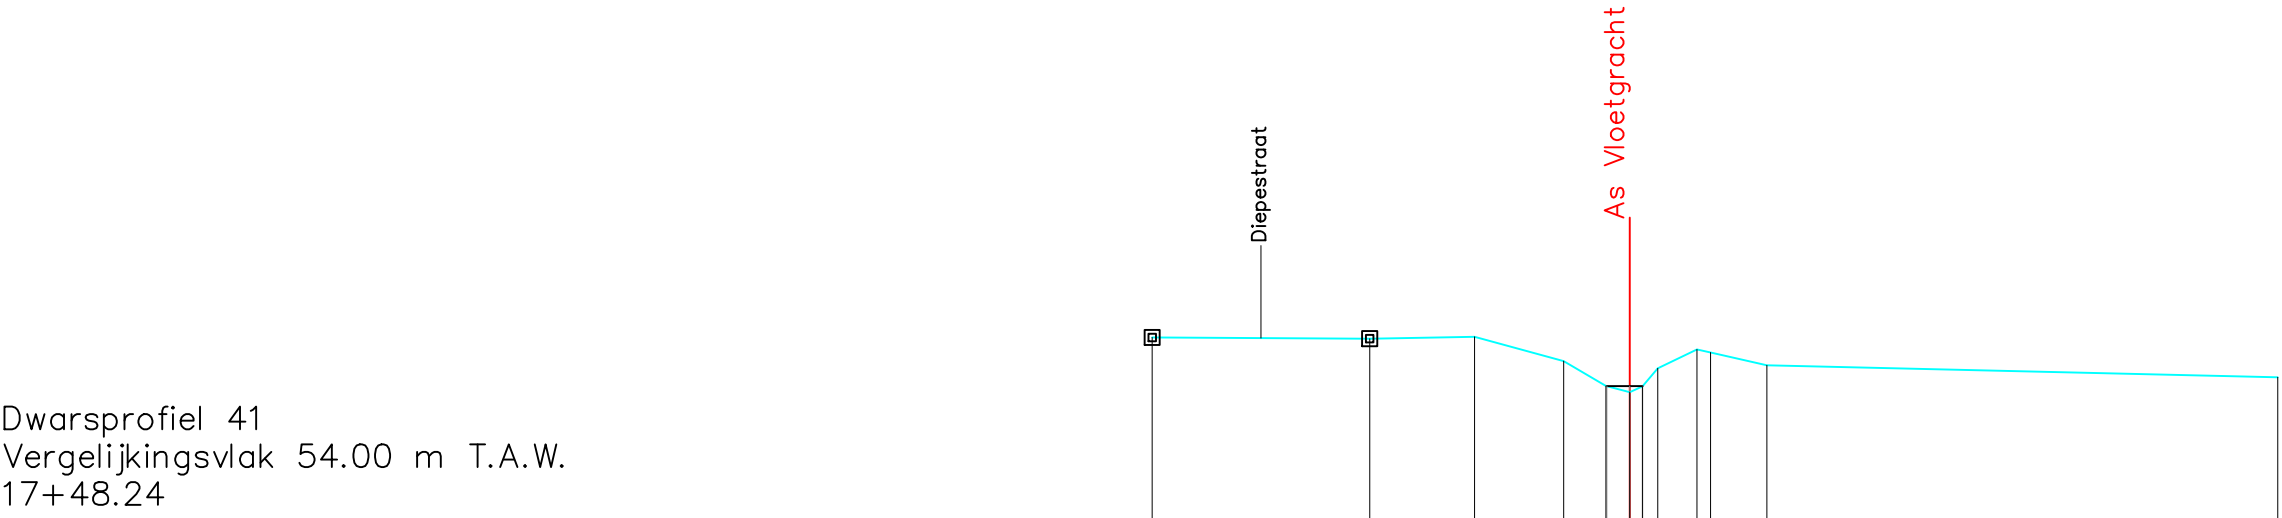

Dwarsprofiel 41
Vergelijkingsvlak 54.00 m T.A.W.
17+48.24



Peil vaste bodem	-56.41	-56.40	-56.42	-56.10	-55.77	-55.69	-55.77	-55.77	-56.00	-56.26	-56.22	-56.05	-55.89
Slibpeil					-55.77	-55.77	-55.77	-55.77	-56.00	-56.26	-56.22		
Tussenafstand		2.88	1.39	1.18	0.56	0.32	0.17	0.20	0.52	0.18	0.74	6.76	
Afstand tot as	-6.29	-3.43	-2.04	-0.87	-0.31	-0.00	-0.17	-0.37	-0.89	-1.07	-1.81		-8.57