


Legende



Dwarsprofiel 3
Vergelijkingsvlak 6.00 m T.A.W.
0+90.13

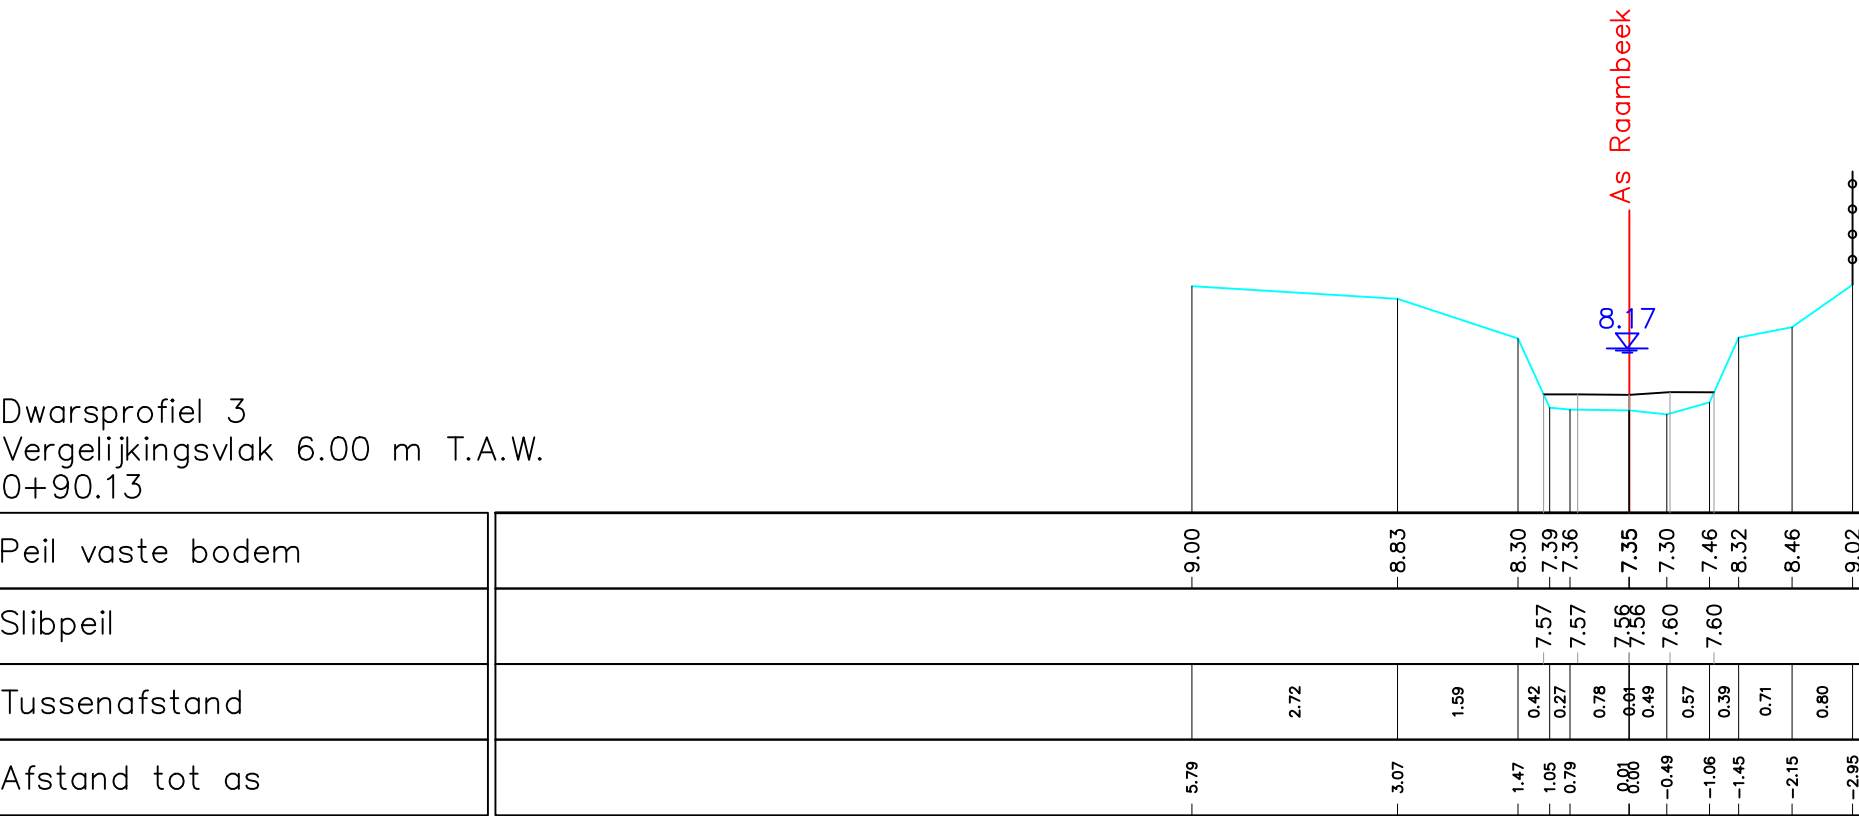

Peil vaste bodem	9.00	8.83	8.30	7.39	7.36	7.35	7.30	7.46	8.32	8.46	9.02
Slibpeil			7.57	7.57	7.56	7.56	7.60	7.60			
Tussenafstand		2.72	1.59	0.42	0.27	0.78	0.49	0.57	0.39	0.71	0.80
Afstand tot as	5.79	3.07	1.47	1.05	0.79	0.80	-0.49	-1.06	-1.45	-2.15	-2.95

Gemeente Keerbergen

B2006 **Vrouwfliet**

VHAG: 6553

Locatie atlaspunt (LB72): X-coördinaat: 169787.269 Y-coördinaat: 189138.366

DWARSPROFIELPLAN

Atlaspunt - 560
Datum opmeting: 21/02/2021
Schaal: 1/100

