



Legende

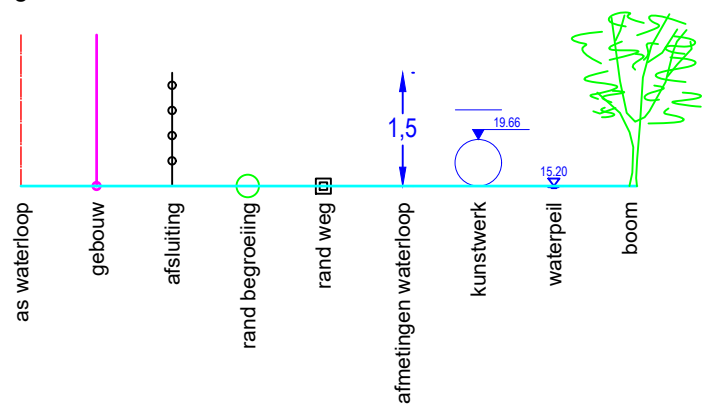

DWARSPROFIEL 3

Hsch 1/100
Lsch 1/100
Vvlak 40 m T.A.W.

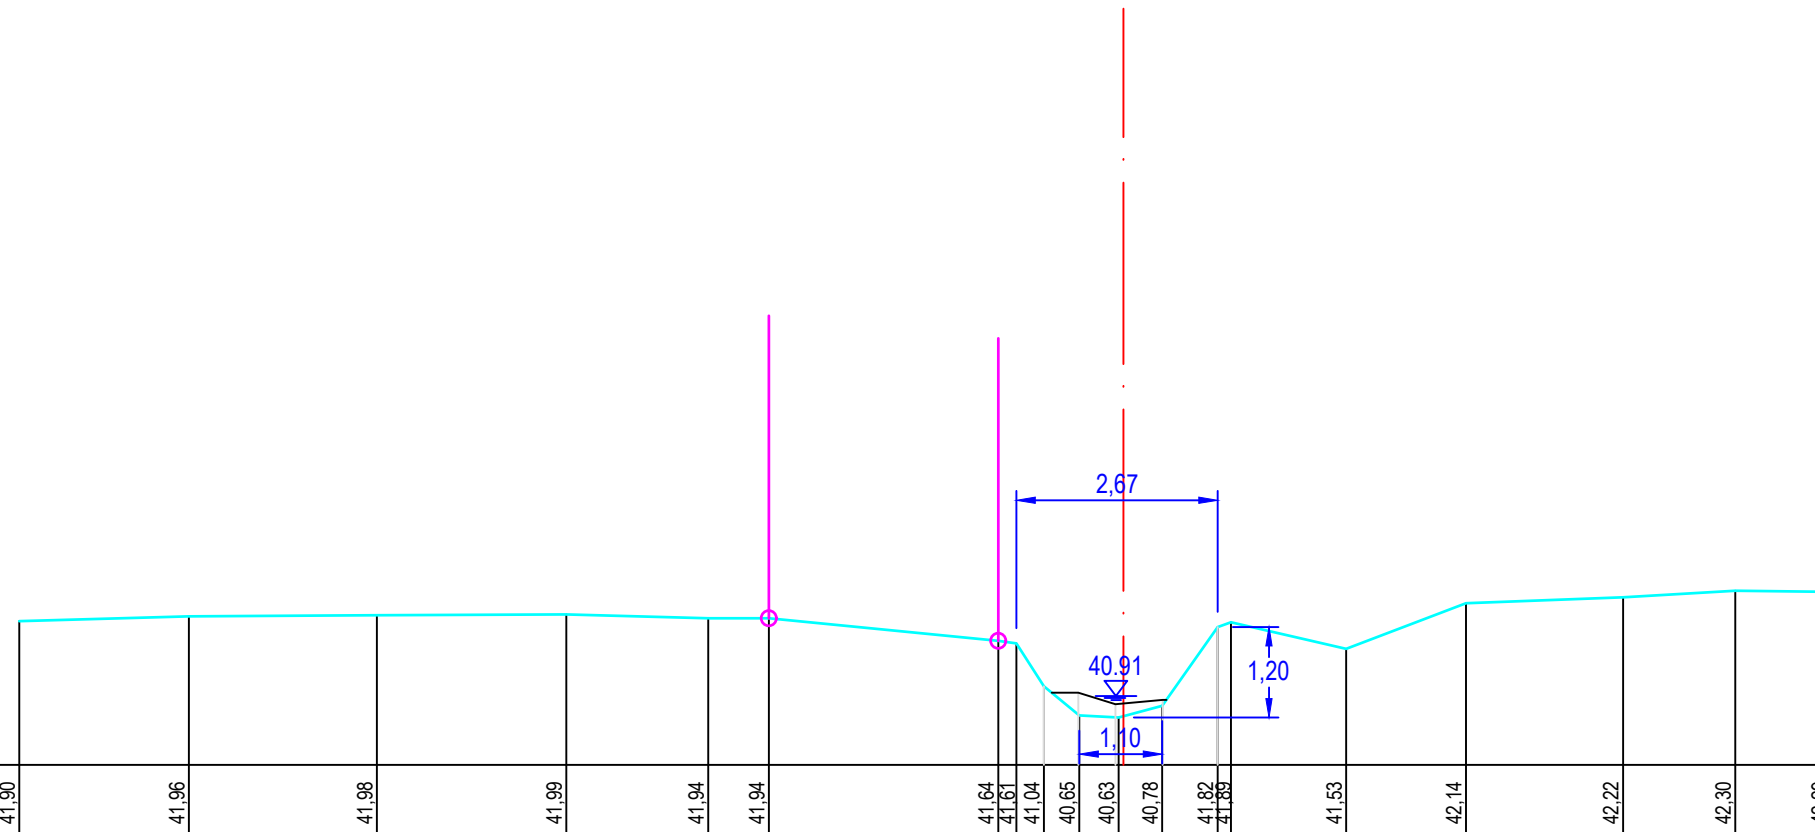

PEIL VASTE BODEM/TERREIN	41,90	41,96	41,98	41,99	41,94	41,94	41,64 41,61 41,04	40,65 40,63 40,78	41,82 41,89	41,53	42,14	42,22	42,30	42,29	
SLIBPEIL							41,04	40,96 40,80	40,86 41,82						
CUMULAFSTAND	-14,61	-12,36	-9,88	-7,37	-5,49	-4,69	-1,66 -1,42 -1,05	-0,58 -0,06 0,51	1,25 1,42	2,95	4,53	6,61	8,09	9,37	
TUSSENAFSTAND		2,24	2,49	2,51	1,88	0,80	3,03	0,24 0,36 0,47 0,52 0,58 0,73	1,52	1,59	2,08	1,48	1,27		

Gemeente Gooik

B5235A	Warandenbroekbeek
---------------	--------------------------

VHAG: 6432

Locatie atlaspunt (LB72): X-coördinaat: 128570,3479 Y-coördinaat: 161800,6248

DWARSPROFIELPLAN

Atlaspunt - 003

Datum opmeting: 16/01/2020

Schaal:	1/100
---------	-------

