



Legende

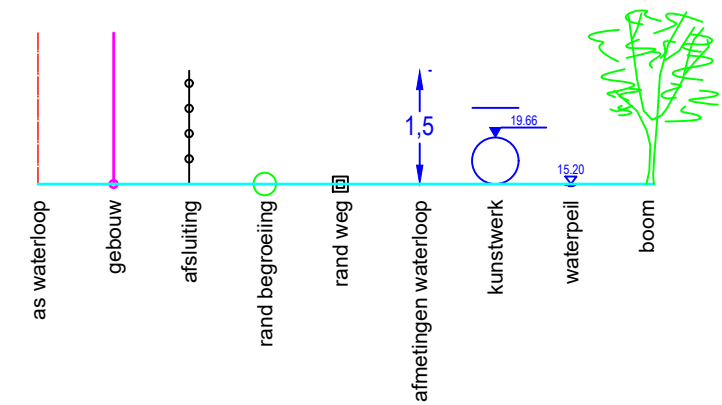

DWARSPROFIEL 1

Hsch 1/100
Lsch 1/100
Vvlak 27 m T.A.W.

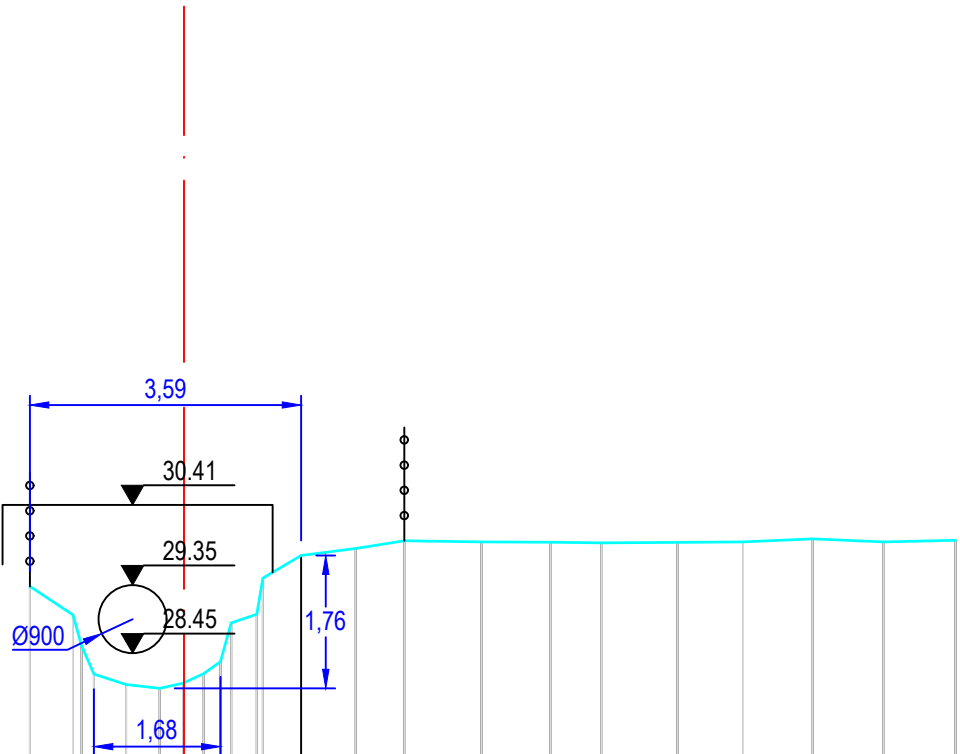

PEIL VASTE BODEM/TERREIN	29.33	28.96	28.55	28.17	28.04	27.99	28.05	28.18	28.34	28.55	28.97	29.44	29.74	29.84	29.94	29.92	29.92	29.91	29.92	29.92	29.96	29.92	29.94	29.94
SLIBPEIL	29.33	28.96	28.55	28.17	28.04	27.99	28.05	28.18	28.34	28.55	28.97	29.44	29.74	29.84	29.94	29.92	29.92	29.91	29.92	29.92	29.96	29.92	29.94	29.94
CUMULAFSTAND	-2.04	-1.47	-1.35	-1.19	-0.77	-0.32	-0.01	0.26	0.48	0.63	0.96	1.95	1.55	2.27	2.92	3.94	4.85	5.52	6.53	7.40	8.32	9.25	10.21	
TUSSENAFSTAND		0.57	0.11	0.16	0.42	0.44	0.31	0.27	0.22	0.14	0.34	0.99	0.51	0.72	0.64	1.02	0.91	0.67	1.01	0.87	0.92	0.93	0.95	

Gemeente Zoutleeuw

B4094

Waterloop

VHAG: 7924

Locatie atlaspunt (LB72): X-coördinaat: 204268,1754 Y-coördinaat: 170348,3538

DWARSPROFIELPLAN

Atlaspunt - 034
Datum opmeting: 29/01/2020
Schaal: 1/100

