



Legende

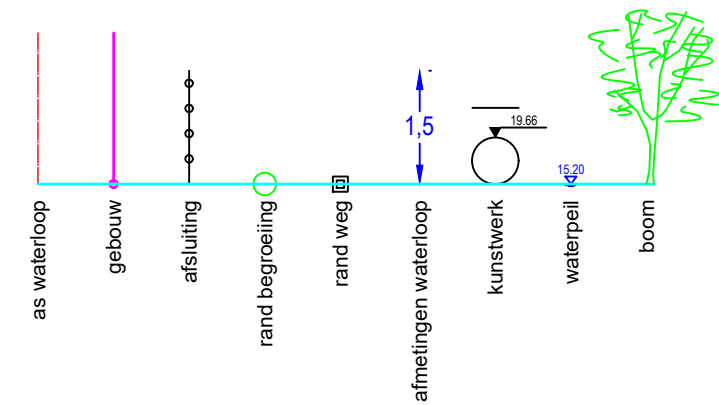

DWARSPROFIEL 1

Hsch 1/100
Lsch 1/100
Vvlak 27 m T.A.W.

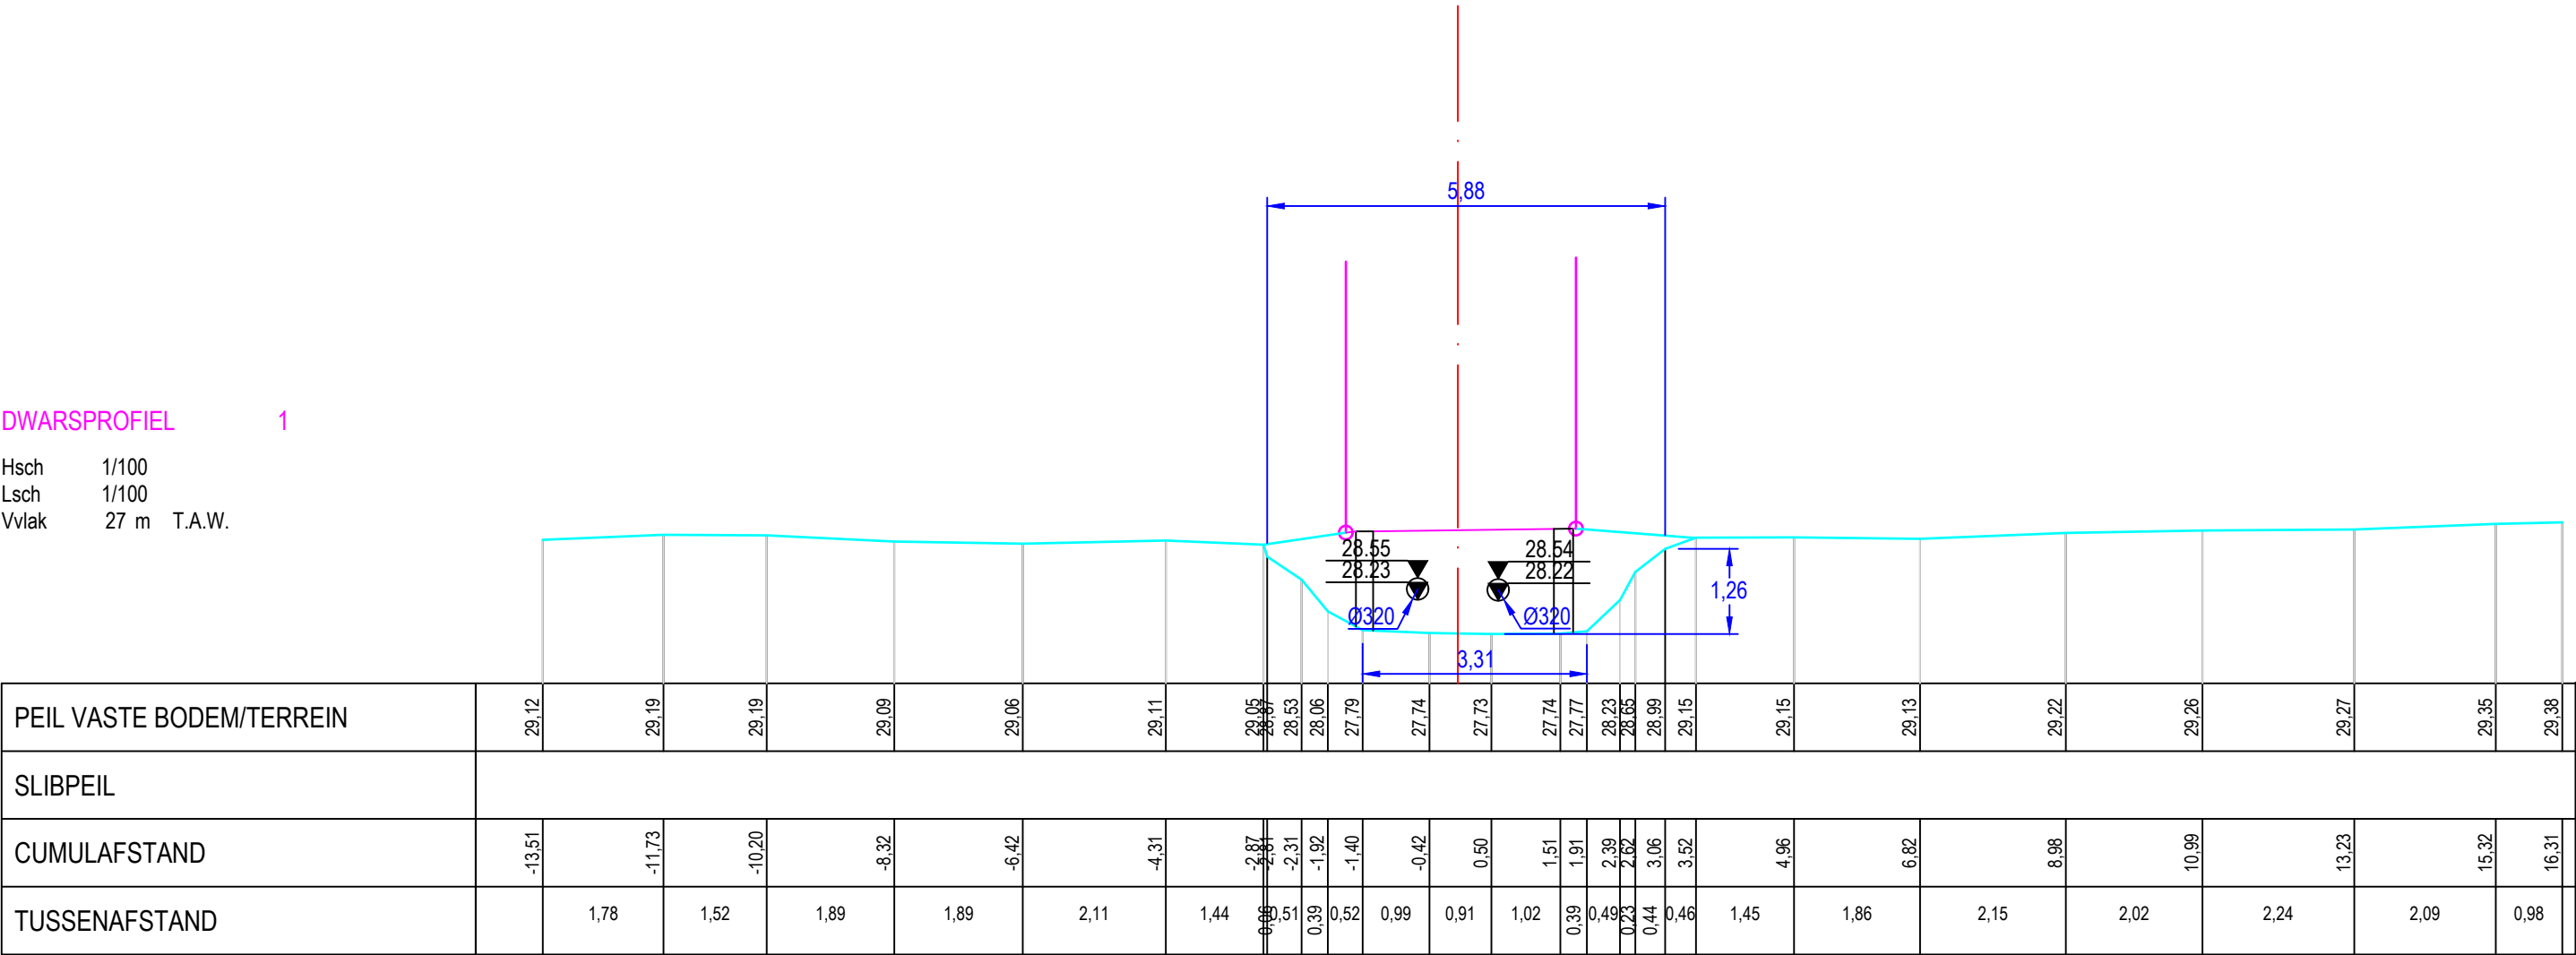

PEIL VASTE BODEM/TERREIN	29.12	29.19	29.19	29.09	29.06	29.11	29.05	28.97	28.53	28.06	27.79	27.74	27.73	27.74	27.77	28.23	28.65	28.99	29.15	29.15	29.13	29.22	29.26	29.27	29.35	29.38
SLIBPEIL																										
CUMULAFSTAND	-13.51	-11.73	-10.20	-8.32	-6.42	-4.31	-2.87	-2.81	-2.31	-1.92	-1.40	-0.42	0.50	1.51	1.91	2.39	2.62	3.06	3.52	4.96	6.82	8.98	10.99	13.23	15.32	16.31
TUSSENAFSTAND		1.78	1.52	1.89	1.89	2.11	1.44	0.06	0.51	0.39	0.52	0.99	0.91	1.02	0.39	0.49	0.23	0.44	0.46	1.45	1.86	2.15	2.02	2.24	2.09	0.98