


Legende

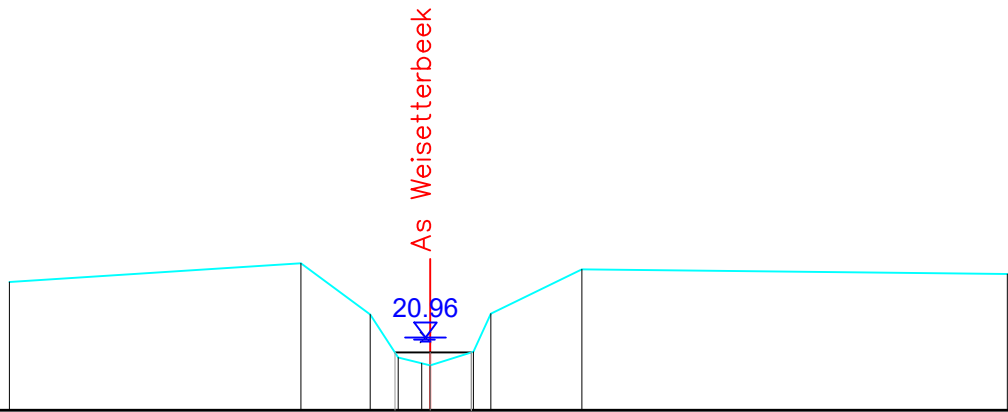

Dwarsprofiel 7
Vergelijkingsvlak 20.00 m T.A.W.
3+14.77

Peil vaste bodem	-21.70	-21.94	-21.27	-20.70	-20.62	-20.59	-20.77	-21.28	-21.86	-21.80
Slibpeil				20.76	20.76	20.76	20.76			
Tussenafstand		3.86	0.92	0.37	0.31	0.11	0.58	0.23	1.20	5.63
Afstand tot as	- 5.57	- 1.71	- 0.79	- 0.42	- 0.06	- 0.06	- 0.57	- 0.80	- 1.99	- 7.56



Gemeente Herent

B2109

Weisseterbeek

VHAG: 7073

Locatie atlaspunt (LB72): X-coördinaat: 167632.026 Y-coördinaat: 178382.477

DWARSPROFIELPLAN

Atlaspunt - 214
Datum opmeting: 22/04/2021
Schaal: 1/100

