



Legende

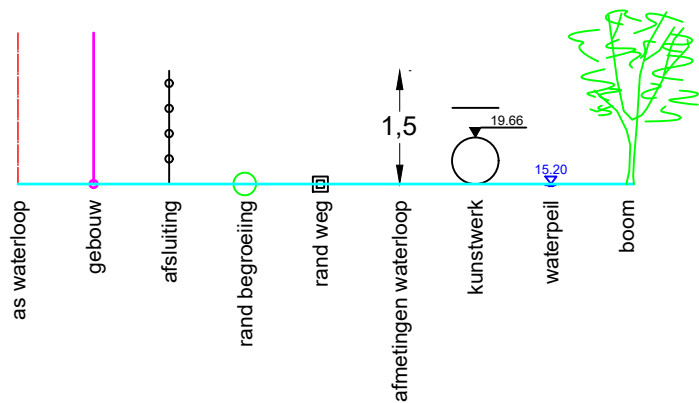

Dwarsprofiel 8
Vergelijkingsvlak 19.00 m T.A.W.
3+68.68

Peil vaste bodem	-21.74	-21.98	-21.51	-20.67	-20.52	-20.89	-21.29	-21.42	-21.46	-21.60
Slibpeil			20.68	20.68	20.68	20.68	20.68	20.68	20.68	
Tussenafstand		6.50	1.09	0.19	0.73	0.60	0.17	0.29	0.28	13.22
Afstand tot as	8.51	2.01	0.92	0.73	0.00	-0.69	-0.77	-1.06	-1.34	-14.56

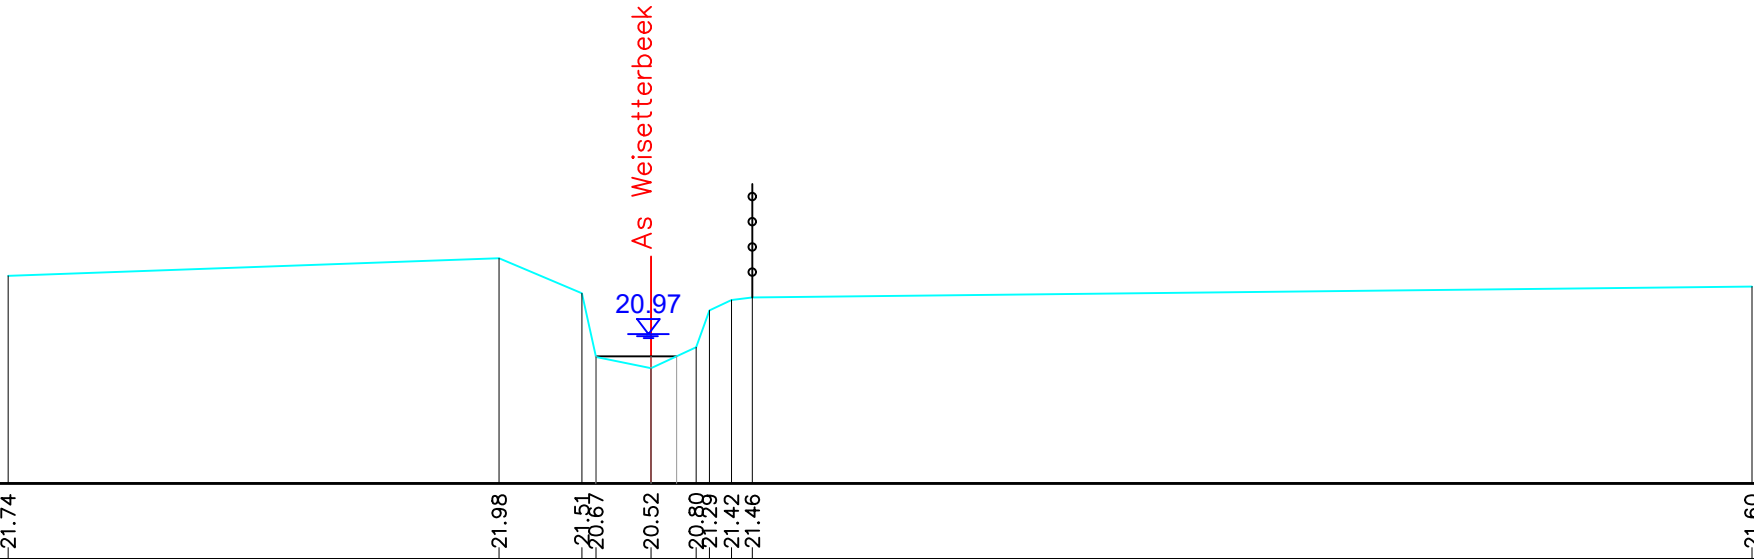

Gemeente Herent

B2109

Weisseterbeek

VHAG: 7073

Locatie atlaspunt (LB72): X-coördinaat: 167528.868 Y-coördinaat: 178420.017

DWARSPROFIELPLAN

Atlaspunt - 215
Datum opmeting: 22/04/2021
Schaal: 1/100

