


Legende

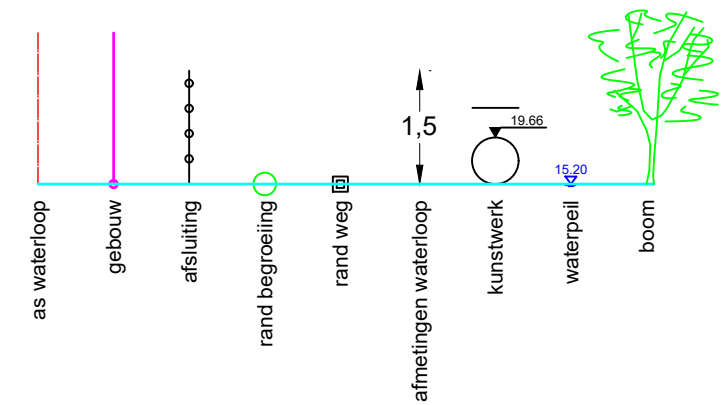

Dwarsprofiel 9
Vergelijkingsvlak 20.00 m T.A.W.
4+09.32

Peil vaste bodem	21.82	21.81	20.89	20.62	20.75	20.83	21.34	21.64	21.71	21.82
Slibpeil			20.83	20.83	20.83					
Tussenafstand		5.04	1.36	0.54	0.25	0.17	0.28	0.27	0.80	12.81
Afstand tot as	6.94	1.90	0.54	0.00	-0.25	-0.42	-0.70	-0.97	-1.76	-14.57

Gemeente Herent

B2109

Weissetterbeek

VHAG: 7073

Locatie atlaspunt (LB72): X-coördinaat: 167822.663 Y-coördinaat: 178399.377

DWARSPROFIELPLAN

Atlaspunt - 216
Datum opmeting: 22/04/2021
Schaal: 1/100

