



Legende

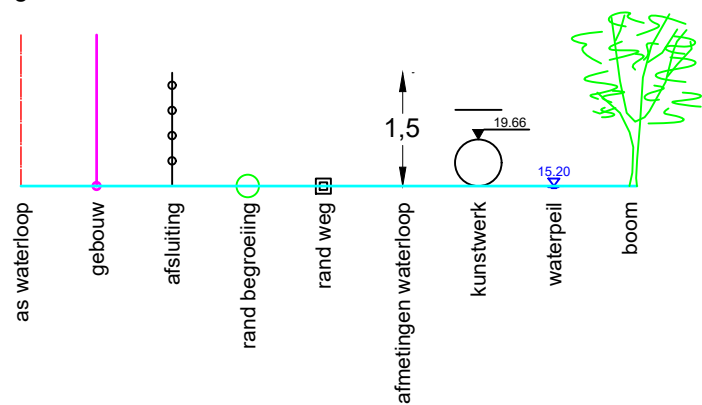

Dwarsprofiel 13
Vergelijkingsvlak 20.00 m T.A.W.
5+69.20

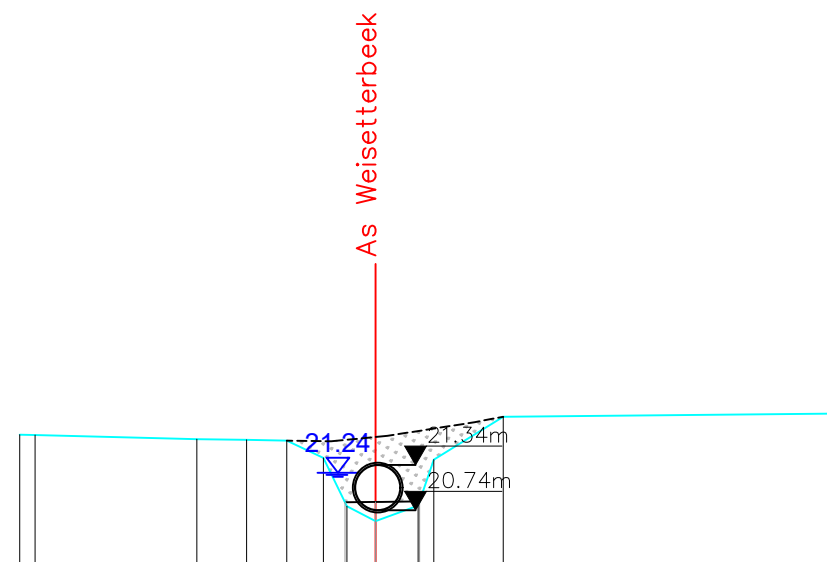

Peil vaste bodem		-21.74	-21.74	-21.68	-21.67	-21.66	-21.43	-20.80	-20.60	-20.80	-21.41	-21.98	-22.02
Slibpeil							20.85	20.85	20.86				
Tussenafstand		0.20	2.14	0.66	0.53	0.49	0.31	0.38	0.56	0.21	0.92	4.42	
Afstand tot as		- 4.71 - 4.50		- 2.36	- 1.71	- 1.17	- 0.69 - 0.38	- 0.00	-0.55 -0.75	-1.65			-4.03

Gemeente Herent

B2109

Weisetterbeek

VHAG:7073

Locatie ataspunt (LB72): X-coördinaat: 167785.577 Y-coördinaat: 178343.155

DWARSPROFIELPLAN

Atlaspunt - 220

Datum opmeting: 22/04/2021

Schaal: 1/100

