


Legende



Dwarsprofiel 29
Vergelijkingsvlak 22.00 m T.A.W.
12+36.22

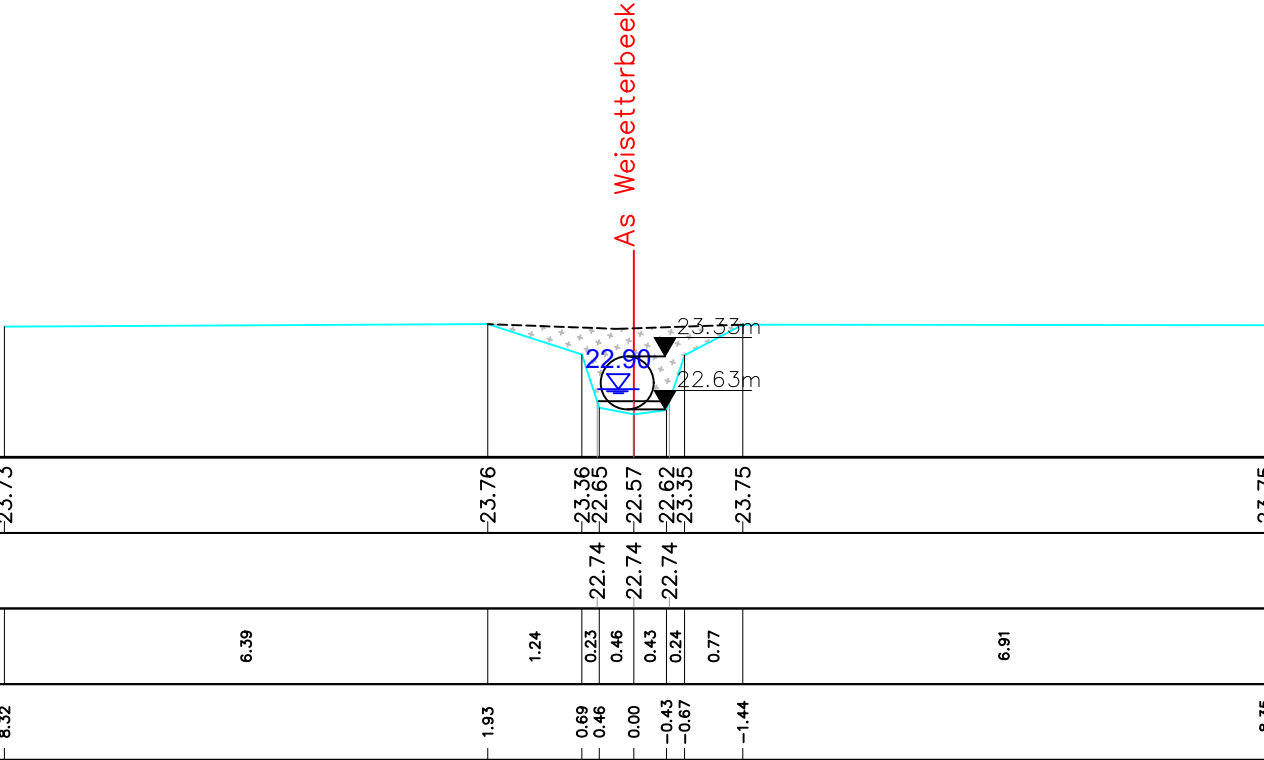

Peil vaste bodem	-23.73	-23.76	-23.36	-22.65	-22.57	-22.62	-23.35	-23.75
Slibpeil			22.74	22.74	22.74	22.74		
Tussenafstand		6.39	1.24	0.23	0.46	0.43	0.24	0.77
Afstand tot as	-8.32	-1.93	-0.69	-0.46	-0.00	-0.43	-0.67	-1.44

Gemeente Herent

B2109

Weisseterbeek

VHAG: 7073

Locatie ataspunt (LB72): X-coördinaat: 167633.095 Y-coördinaat: 177821.838

DWARSPROFIELPLAN

Ataspunt - 236
Datum opmeting: 22/04/2021
Schaal: 1/100

