


Legende

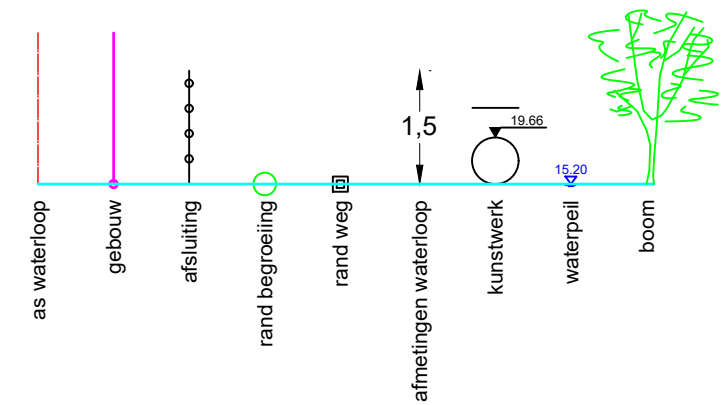

Dwarsprofiel 11
Vergelijkingsvlak 36.00 m T.A.W.
3+77.15

Peil vaste bodem	-39.02	-39.16	-37.04	-36.90	-36.82	-37.25	-39.35	-39.38	-39.41	-39.44
Slibpeil				36.89	36.89					
Tussenafstand		3.10	2.51	0.62	0.50	0.25	1.44	2.91	2.98	2.40
Afstand tot as	-6.24	-3.14	-0.62	-0.00	-0.49	-0.74	-2.15	-5.01	-7.93	-10.29



Gemeente Tielt-Winge

B3002 Winge

VHAG: 7156

Locatie ataspunt (LB72): X-coördinaat: 184102,51 Y-coördinaat: 177587,92

DWARSPROFIELPLAN

Ataspunt - 512
Datum opmeting: 29/03/2021
Schaal: 1/100

