



Legende

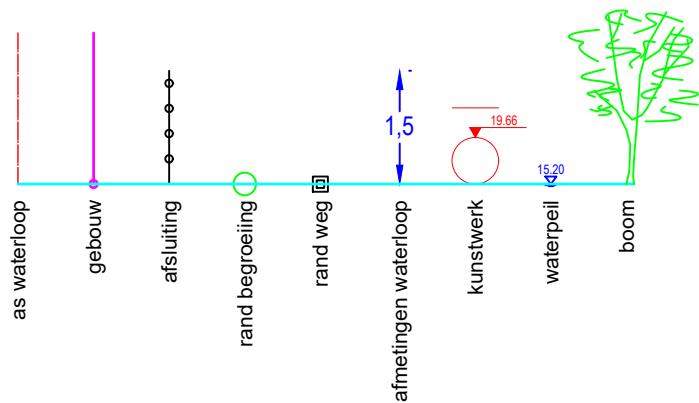

DWARSPROFIEL 1

Hsch 1/100
Lsch 1/100
Vvlak 12 m T.A.W.

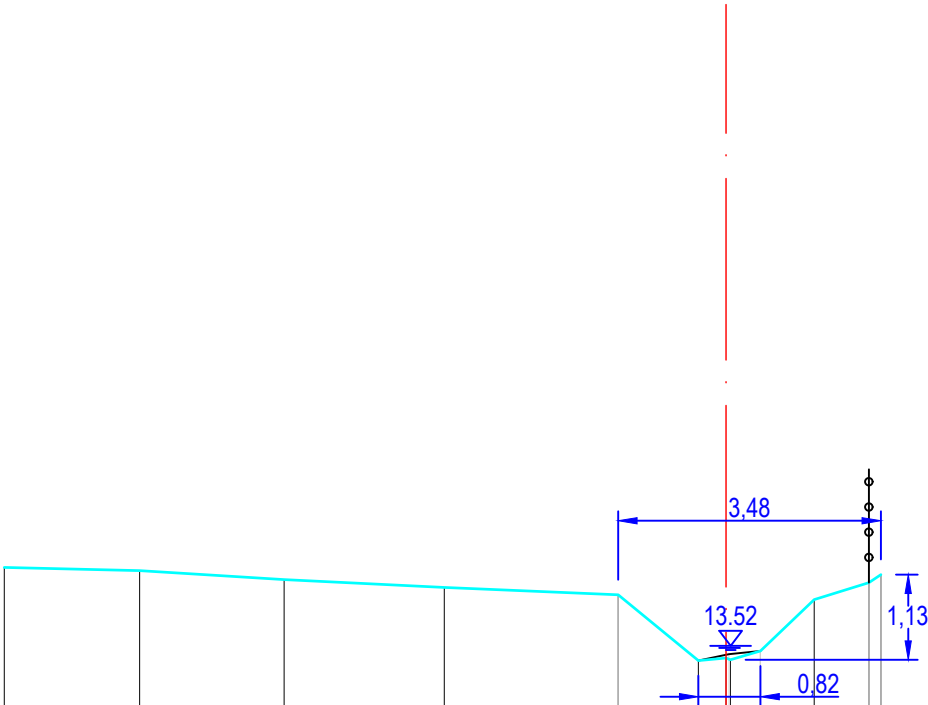

PEIL VASTE BODEM/TERREIN	14.56	14.52	14.40	14.29	14.19	13.33	13.33	13.45	14.13	14.36	14.46
SLIBPEIL					14.19	13.41	13.45			14.36	14.46
CUMULAFSTAND	-9.55	-7.76	-5.85	-3.729	-1.43	-0.37	0.00	0.45	1.164	1.89	2.05
TUSSENAFSTAND		1.79	1.91	2.12	2.30	1.06	0.37	0.40	0.71	0.72	0.16

Gemeente Roosdaal

B6026g ZN

VHAG: 103

Locatie atlaspunt (LB72): X-coördinaat: 140615,6304 Y-coördinaat: 188101,5259

DWARSPROFIELPLAN

Atlaspunt - 001
Datum opmeting: 9/12/2019
Schaal: 1/100

