



Legende

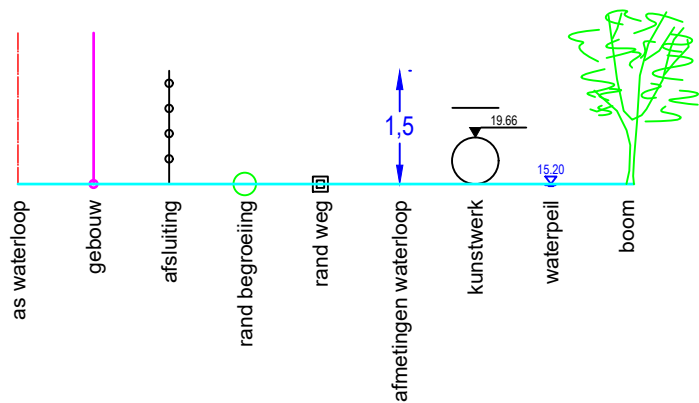

DWARSPROFIEL 1

Hsch 1/100
Lsch 1/100
Vvlak 11 m T.A.W.

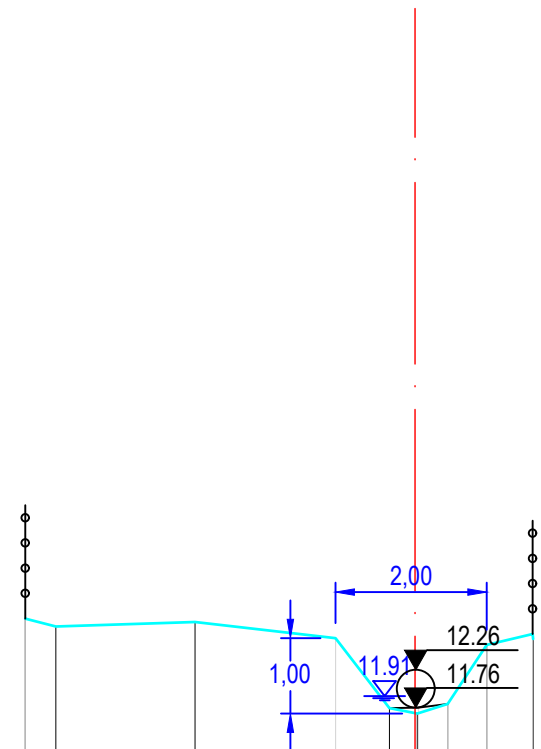

PEIL VASTE BODEM/TERREIN	12.93	12.83	12.89	12.67	11.75	11.68	11.81	12.59	12.73	12.67
SLIBPEIL					11.76					
CUMULAFSTAND	-5.16	-4.75	-2.91	-1.05	-0.34	0.03	0.43	0.95	1.55	1.56
TUSSENAFSTAND		0.40	1.84	1.86	0.71	0.37	0.40	0.52	0.61	0.01

Gemeente Bever

B6026e ZN

VHAG: 136

Locatie atlaspunt (LB72): X-coördinaat: 140610,8956 Y-coördinaat: 188406,5797

DWARSPROFIELPLAN

Atlaspunt - 002
Datum opmeting: 9/12/2019
Schaal: 1/100

