


Legende

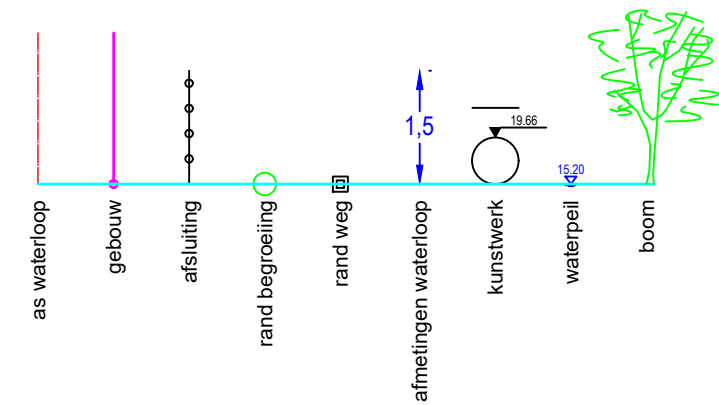

DWARSPROFIEL 2

Hsch 1/100
Lsch 1/100
Vvlak 13 m T.A.W.

PEIL VASTE BODEM/TERREIN	15,25	15,25	15,15	15,06	15,07	14,67	13,84	13,78	13,88	14,50	14,77	14,79	
SLIBPEIL							13,85	13,88	13,88				
CUMULAFSTAND	-8,81	-6,78	-4,88	-2,98	-1,68	-0,96	-0,18	0,03	0,30	0,89	1,27	1,76	
TUSSENAFSTAND		2,04	1,90	1,90	1,30	0,72	0,78	0,21	0,27	0,59	0,38	0,49	

Gemeente Bever

B6026e ZN

VHAG: 136

Locatie atlaspunt (LB72): X-coördinaat: 140841,4425 Y-coördinaat: 188406,6724

DWARSPROFIELPLAN

Atlaspunt - 003
Datum opmeting: 9/12/2019
Schaal: 1/100

